


Note

1. — - Apple White.
- - Sandstone.
- - Autumn Squash.
2. Soffit - Brilliant White. (B)
3. Plz ref. above colors on Dulux or equivalent paint. (C)

PROJECT NAME PROPOSED BACHELOR QUARTERS BLOCK	CLIENT MINISTRY OF EDUCATION	CONSULTANT SCHOOL WORKS DIVISION, MINISTRY OF EDUCATION ISURUPAYA, PELAWATTA, BATTARAMULLA.	DRAWING TITLE <i>upper</i> GROUND FLOOR PLAN	
			PRO. NO 2409	DRAWN <i>[Signature]</i> ARCHITECT
			DRG NO AR-02-R1	CHECKED <i>[Signature]</i> DIRECTOR, SCHOOL WORK
			SCALE 1/8" = 1'-0"	
REVISED	DATE	DATE	19 th of January 2016	

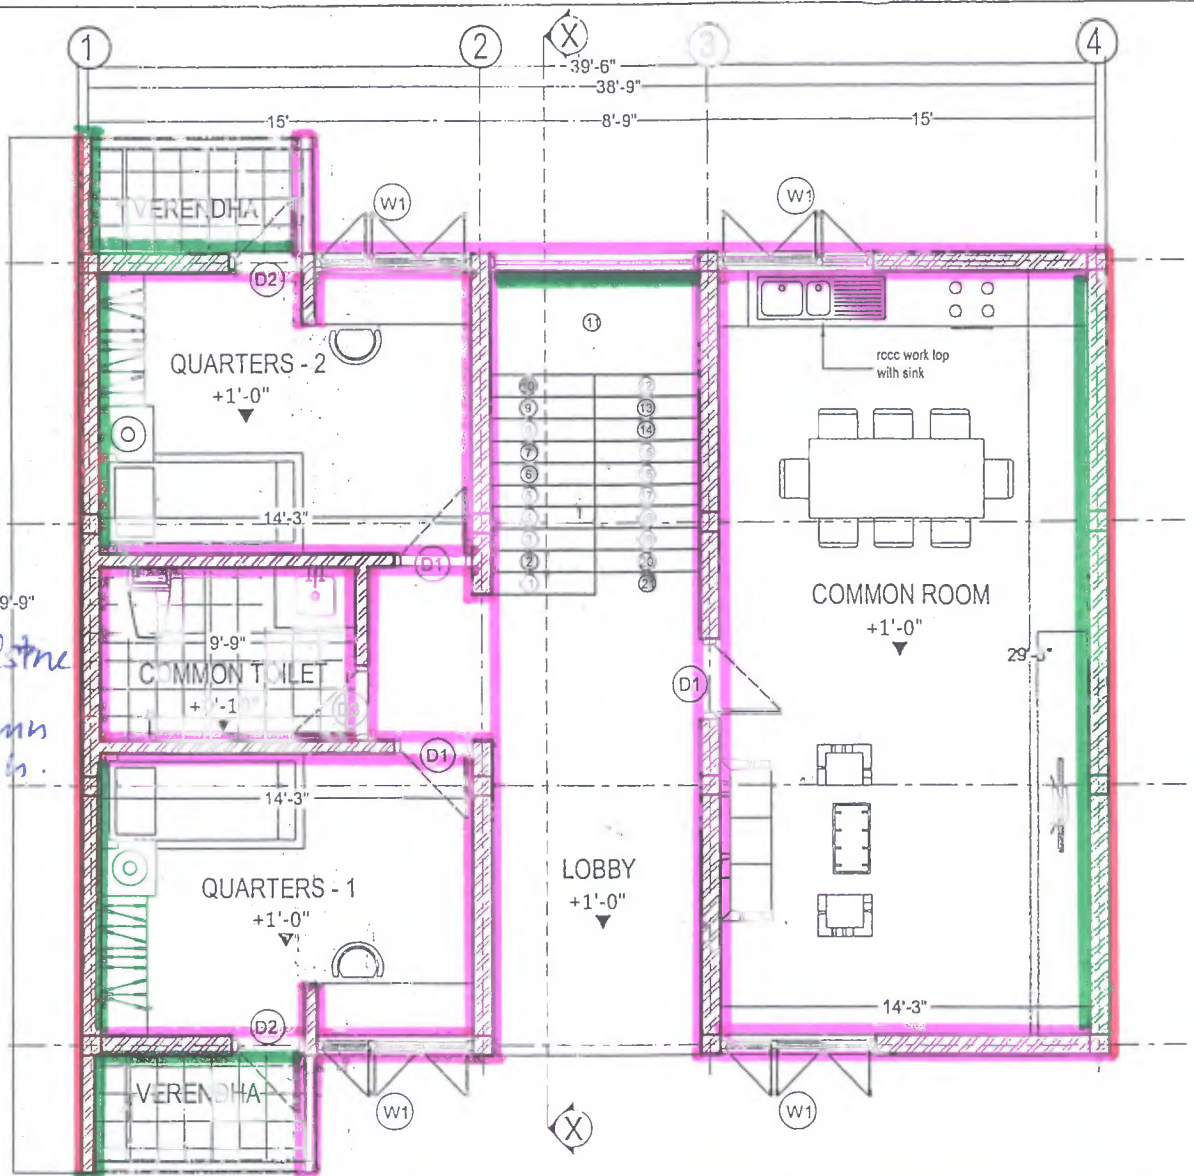


ORIGINAL



Note

1. — - Apple White
2. — - Sandstone
3. — - Autumn Squash.
4. Soffit - Brilliant White.
5. Pl₂, ref. above colors on Dulux or equivalent paint.

Fanlights

PROJECT NAME PROPOSED BACHELOR QUARTERS BLOCK	CLIENT MINISTRY OF EDUCATION	CONSULTANT  SCHOOL WORKS DIVISION, MINISTRY OF EDUCATION ISURUPAYA, PELAWATTA, BATTARAMULLA.	DRAWING TITLE GROUND FLOOR PLAN	
			PRO. NO 2409	DRAWN  ARCHITECT
DRG NO AR - 01-R1	SCALE 1/8" = 1'-0"	CHECKED  DIRECTOR SCHOOL WORK		
REVISD	DATE		DATE 19 th of January 2016	