

04 - 08 - 2017

MINISTRY OF EDUCATION

SCHOOL WORKS DIVISION


DRG NO : - 2458

ORIGINAL

ARCHITECTURAL DRAWINGS

**PROPOSED THREE STORIED CLASS ROOM BUILDING
FOR
THURSTAN COLLEGE, COLOMBO.**

ORIGINAL

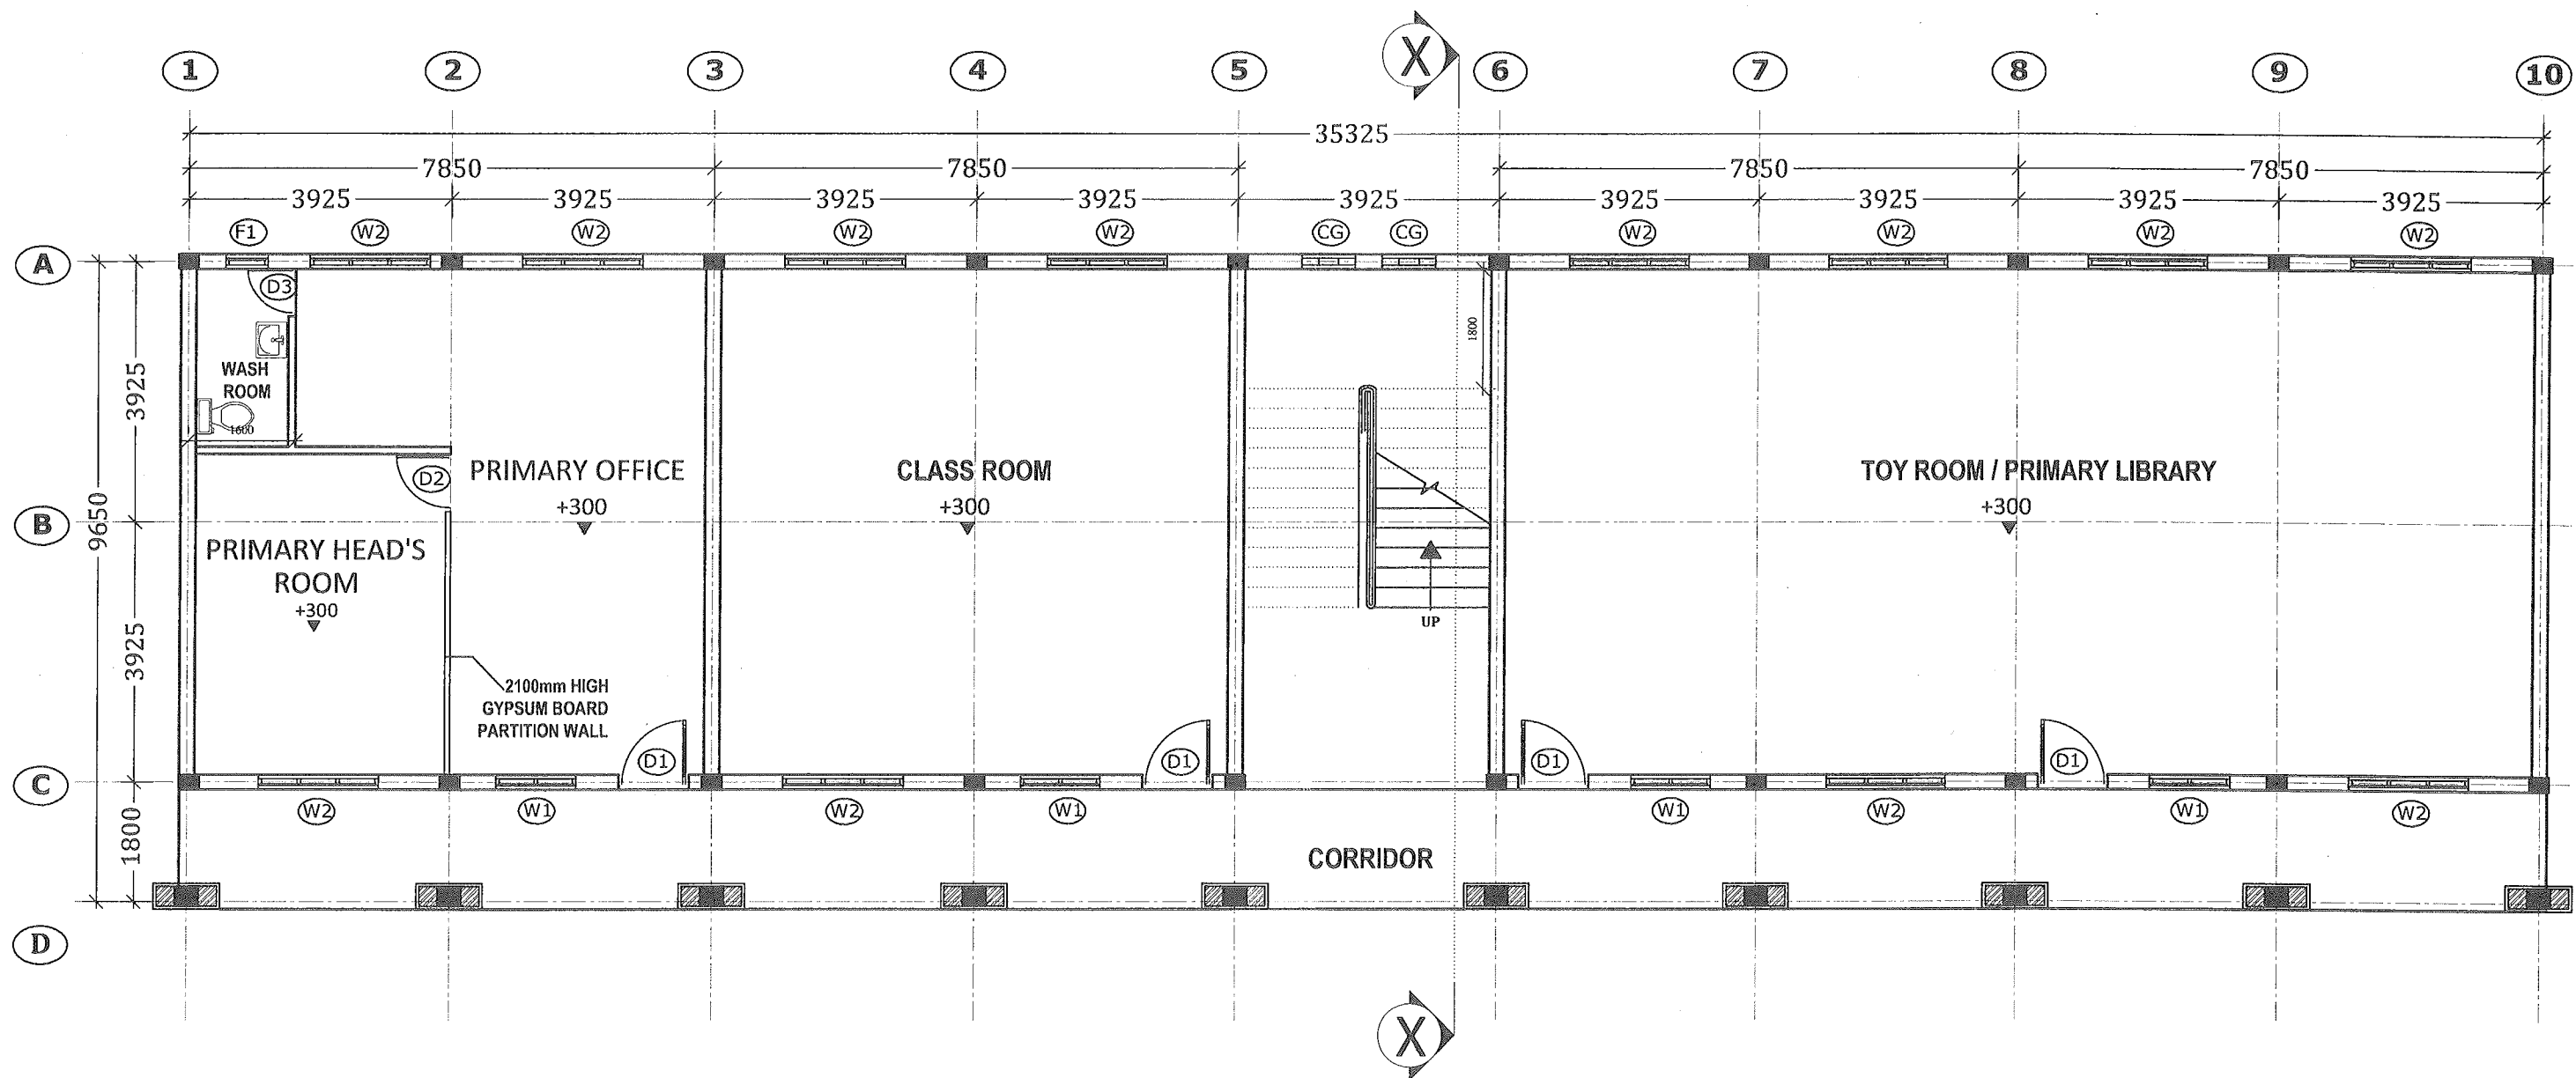


PROJECT NAME

PROPOSED THREE STORIED CLASSROOM
BUILDING FOR
THURSTAN COLLEGE ,COLOMBO .

CLIENT

MINISTRY OF EDUCATION

CONSULTANT

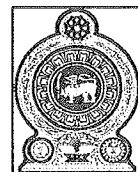

SCHOOL WORKS DIVISION,
MINISTRY OF EDUCATION
ISURUPAYA, PELAWATTA, BATTARAMULLA.

DRAWING TITLE

GROUND FLOOR PLAN

PRO. NO 2458

DRG NO AR - 01

SCALE 1:100

DATE 04th of Aug 2017

Wasana
DRAWN

ARCHITECT


CHECKED

DIRECTOR SCHOOL WORKS

REVISED

DATE

ORIGINAL

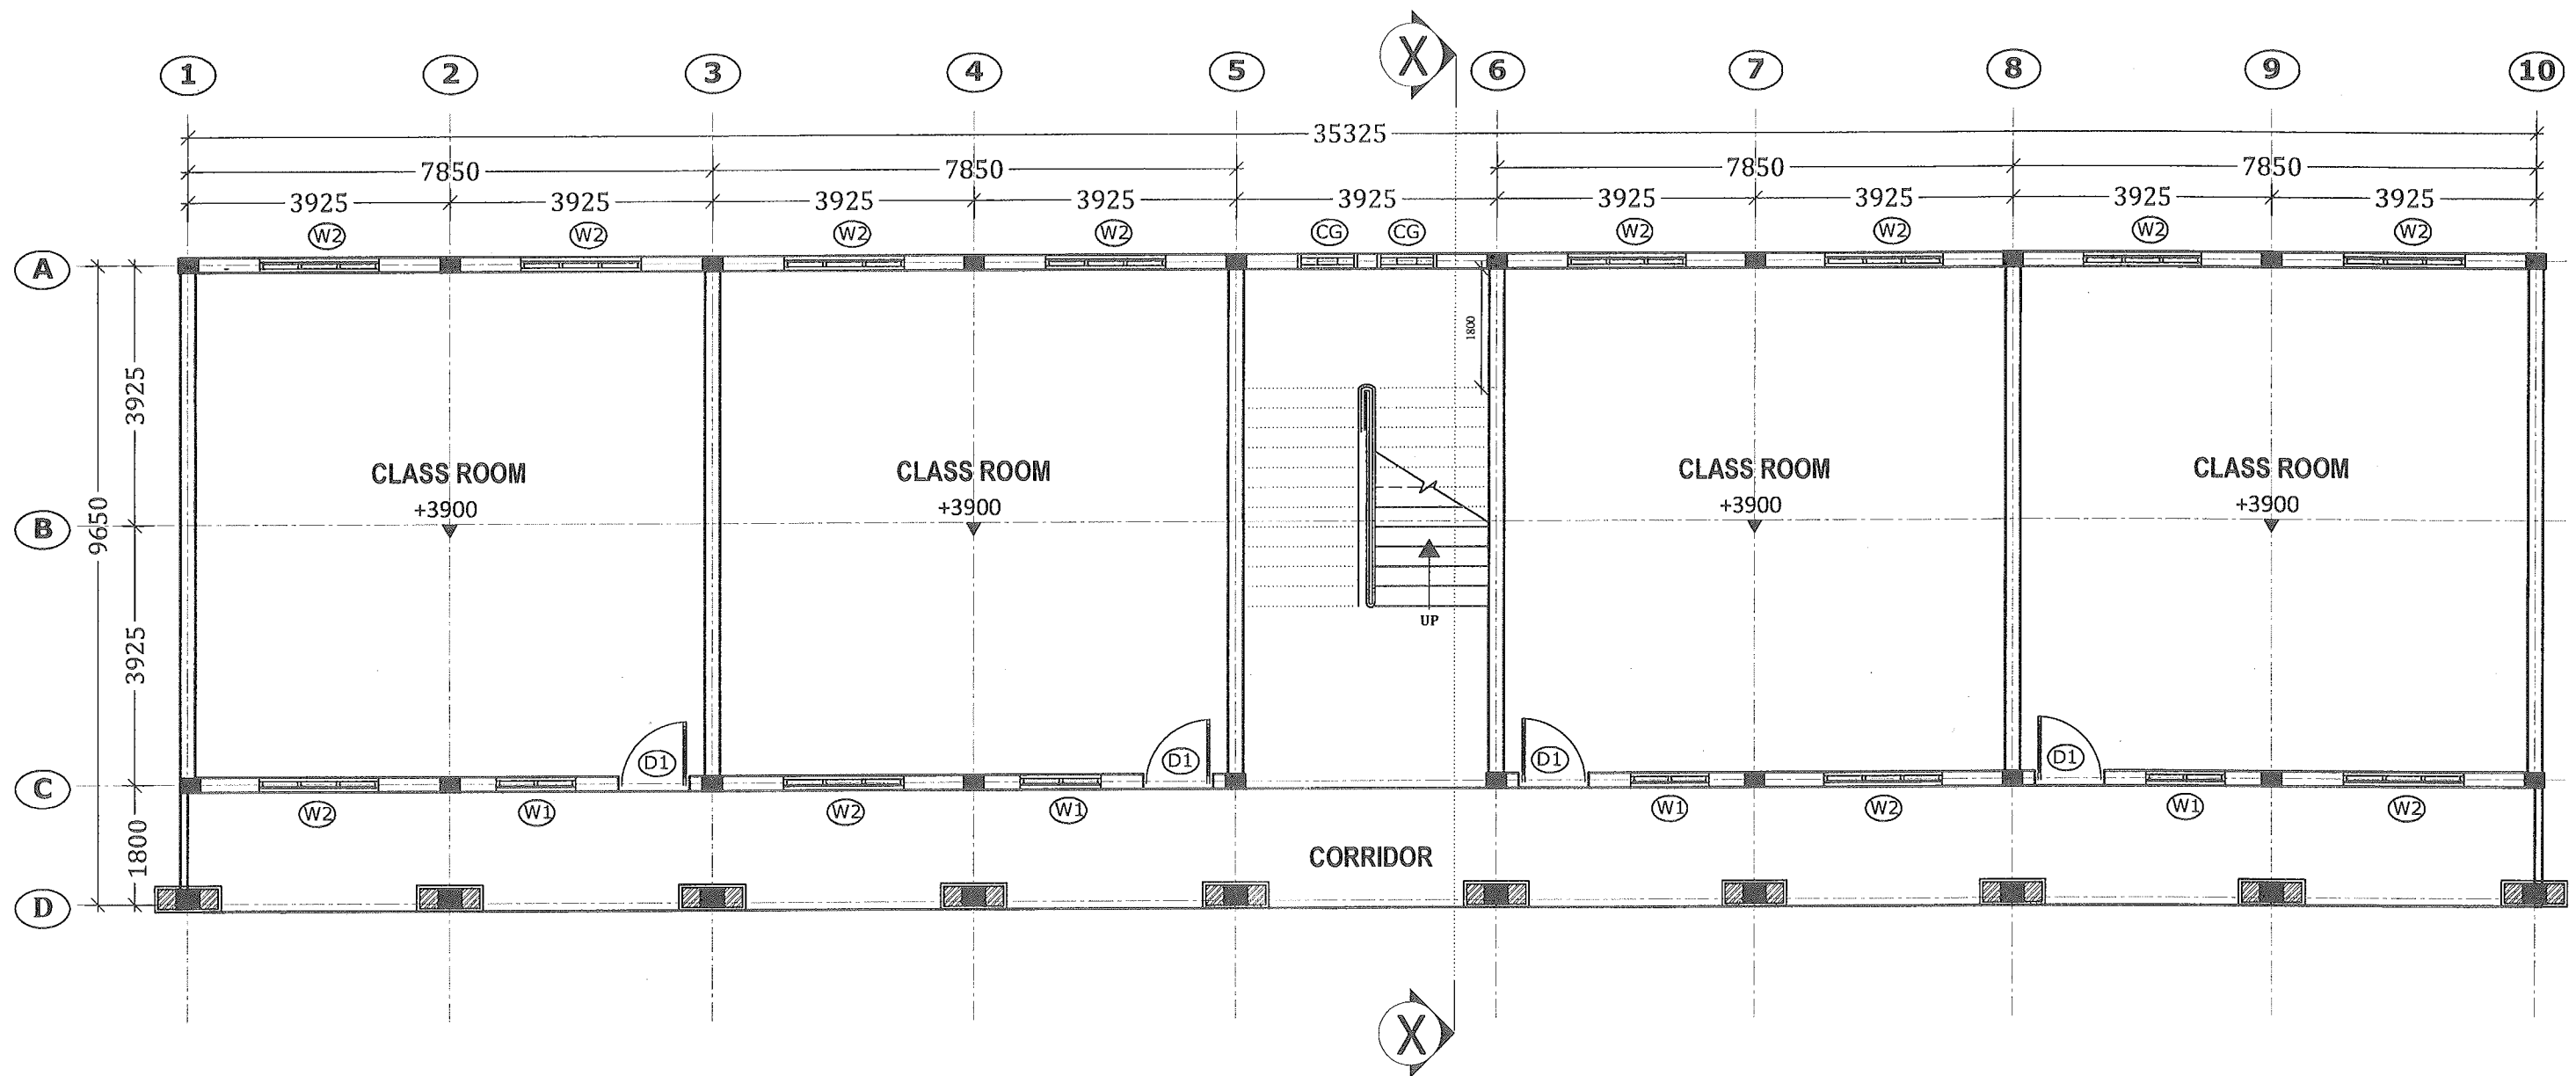

PROJECT NAME

PROPOSED THREE STORIED CLASSROOM
BUILDING FOR
THURSTAN COLLEGE ,COLOMBO .

CLIENT

MINISTRY OF EDUCATION

CONSULTANT



SCHOOL WORKS DIVISION,
MINISTRY OF EDUCATION
ISURUPAYA, PELAWATTA, BATTARAMULLA.

DRAWING TITLE

FIRST FLOOR PLAN

PRO. NO 2458

DRG NO AR - 02

SCALE 1:100

DATE 04th of Aug 2017


Wasana
DRAWN

ARCHITECT

CHECKED

DIRECTOR SCHOOL WORKS

ORIGINAL

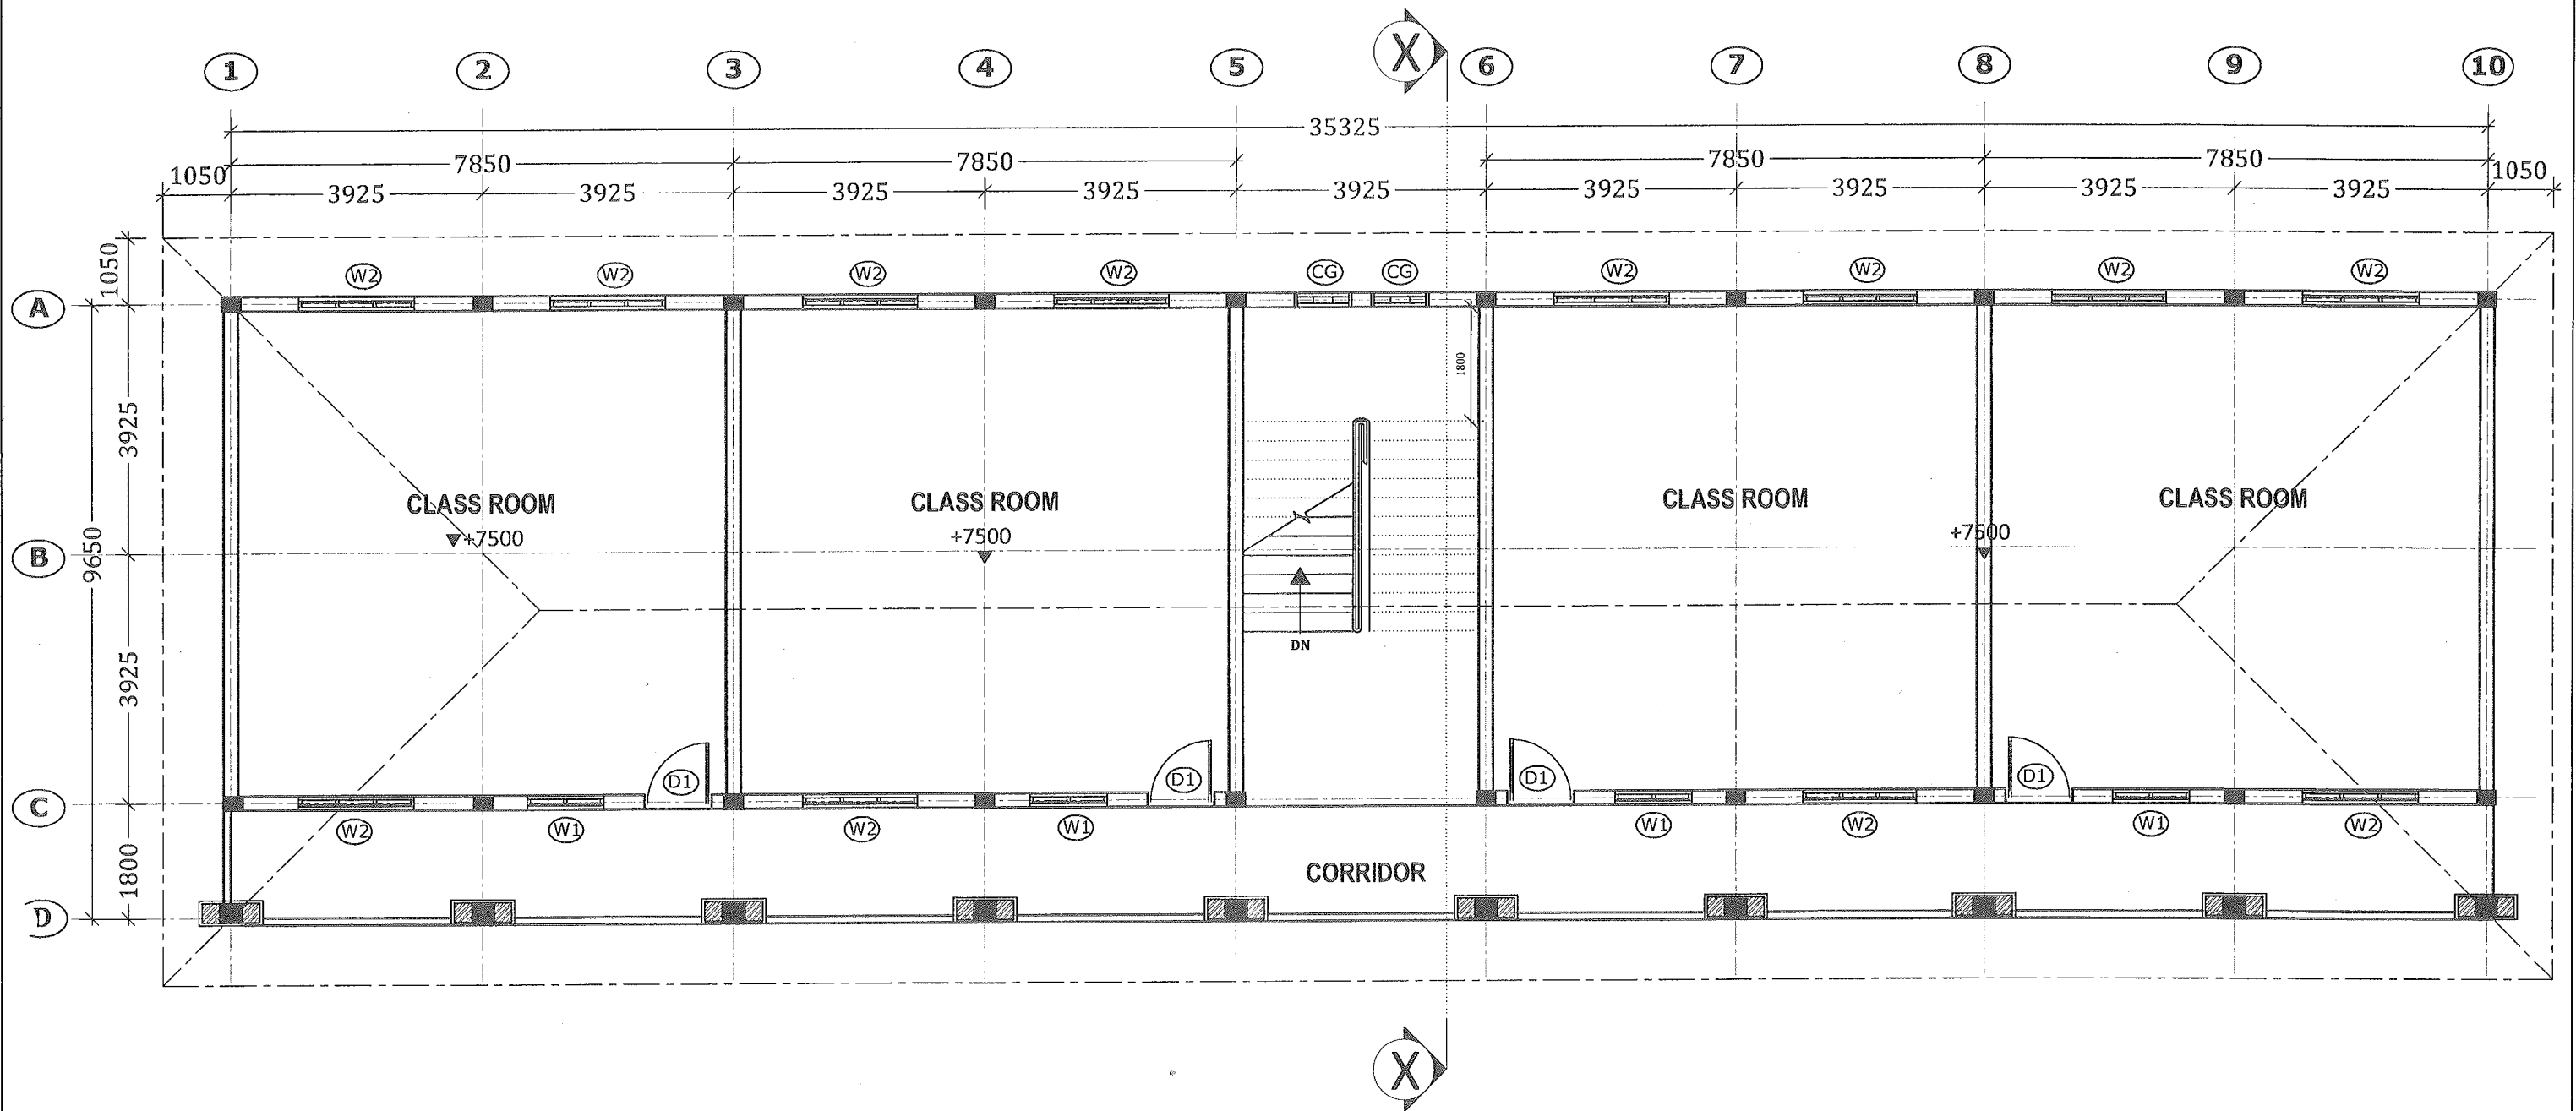

PROJECT NAME

PROPOSED THREE STORIED CLASSROOM
BUILDING FOR
THURSTAN COLLEGE, COLOMBO.

CLIENT

MINISTRY OF EDUCATION

CONSULTANT



SCHOOL WORKS DIVISION,
MINISTRY OF EDUCATION
ISURUPAYA, PELAWATTA, BATTARAMULLA.

DRAWING TITLE

SECOND FLOOR PLAN

PRO. NO 2458

DRG NO AR - 03

SCALE 1:100

DATE 04th of Aug 2017

DRAWN

CHECKED

c.g. a.
ARCHITECT


Director School Works

REVISED


DATE

ORIGINAL



| PROJECT NAME | CLIENT | CONSULTANT | DRAWING TITLE | | FRONT ELEVATION | |
|---|-----------------------|--|---------------|---------|-----------------|-----------------------|
| | | | PRO. NO | 2458 | DRAWN | ARCHITECT |
| | | | DRG NO | AR - 04 | | |
| | | | SCALE | 1:100 | CHECKED | DIRECTOR SCHOOL WORKS |
| | | | REVISED | DATE | | |
| PROPOSED THREE STORIED CLASSROOM BUILDING FOR THURSTAN COLLEGE ,COLOMBO . | MINISTRY OF EDUCATION |  SCHOOL WORKS DIVISION, MINISTRY OF EDUCATION ISURUPAYA, PELAWATTA, BATTARAMULLA. | | | Wasana | C. A. J. |

ORIGINAL

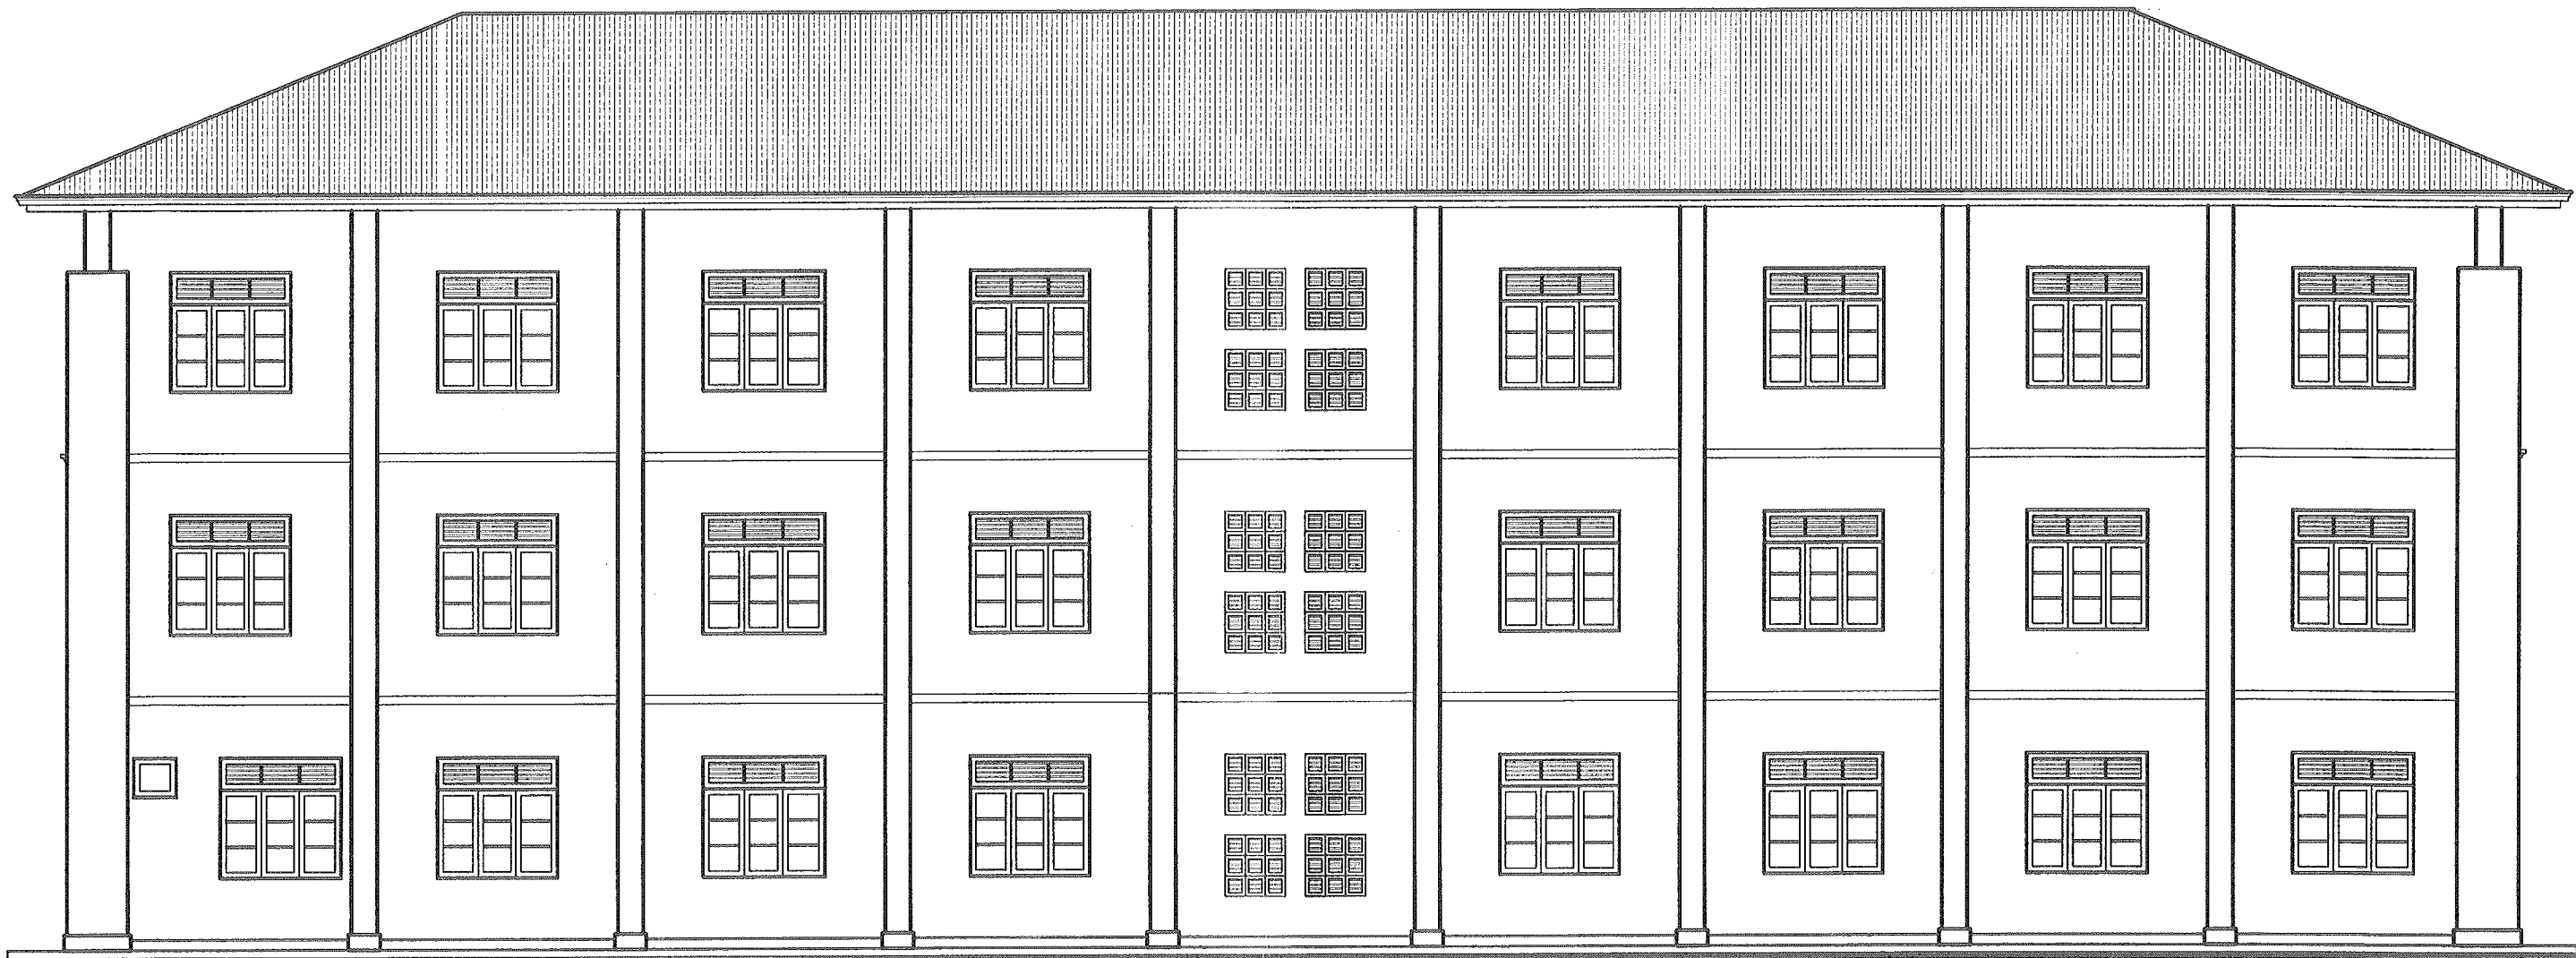

PROJECT NAME

PROPOSED THREE STORIED CLASSROOM
BUILDING FOR
THURSTAN COLLEGE ,COLOMBO .

CLIENT

MINISTRY OF EDUCATION

CONSULTANT



SCHOOL WORKS DIVISION,
MINISTRY OF EDUCATION
ISURUPAYA, PELAWATTA, BATTARAMULLA.

DRAWING TITLE

REAR ELEVATION

PRO. NO 2458

DRG NO AR - 05

SCALE 1:100

DATE 04th of Aug 2017

Wasana

DRAWN

CHECKED

C. G.


ARCHITECT

[Signature]
DIRECTOR SCHOOL WORKS

REVISED

DATE

ORIGINAL

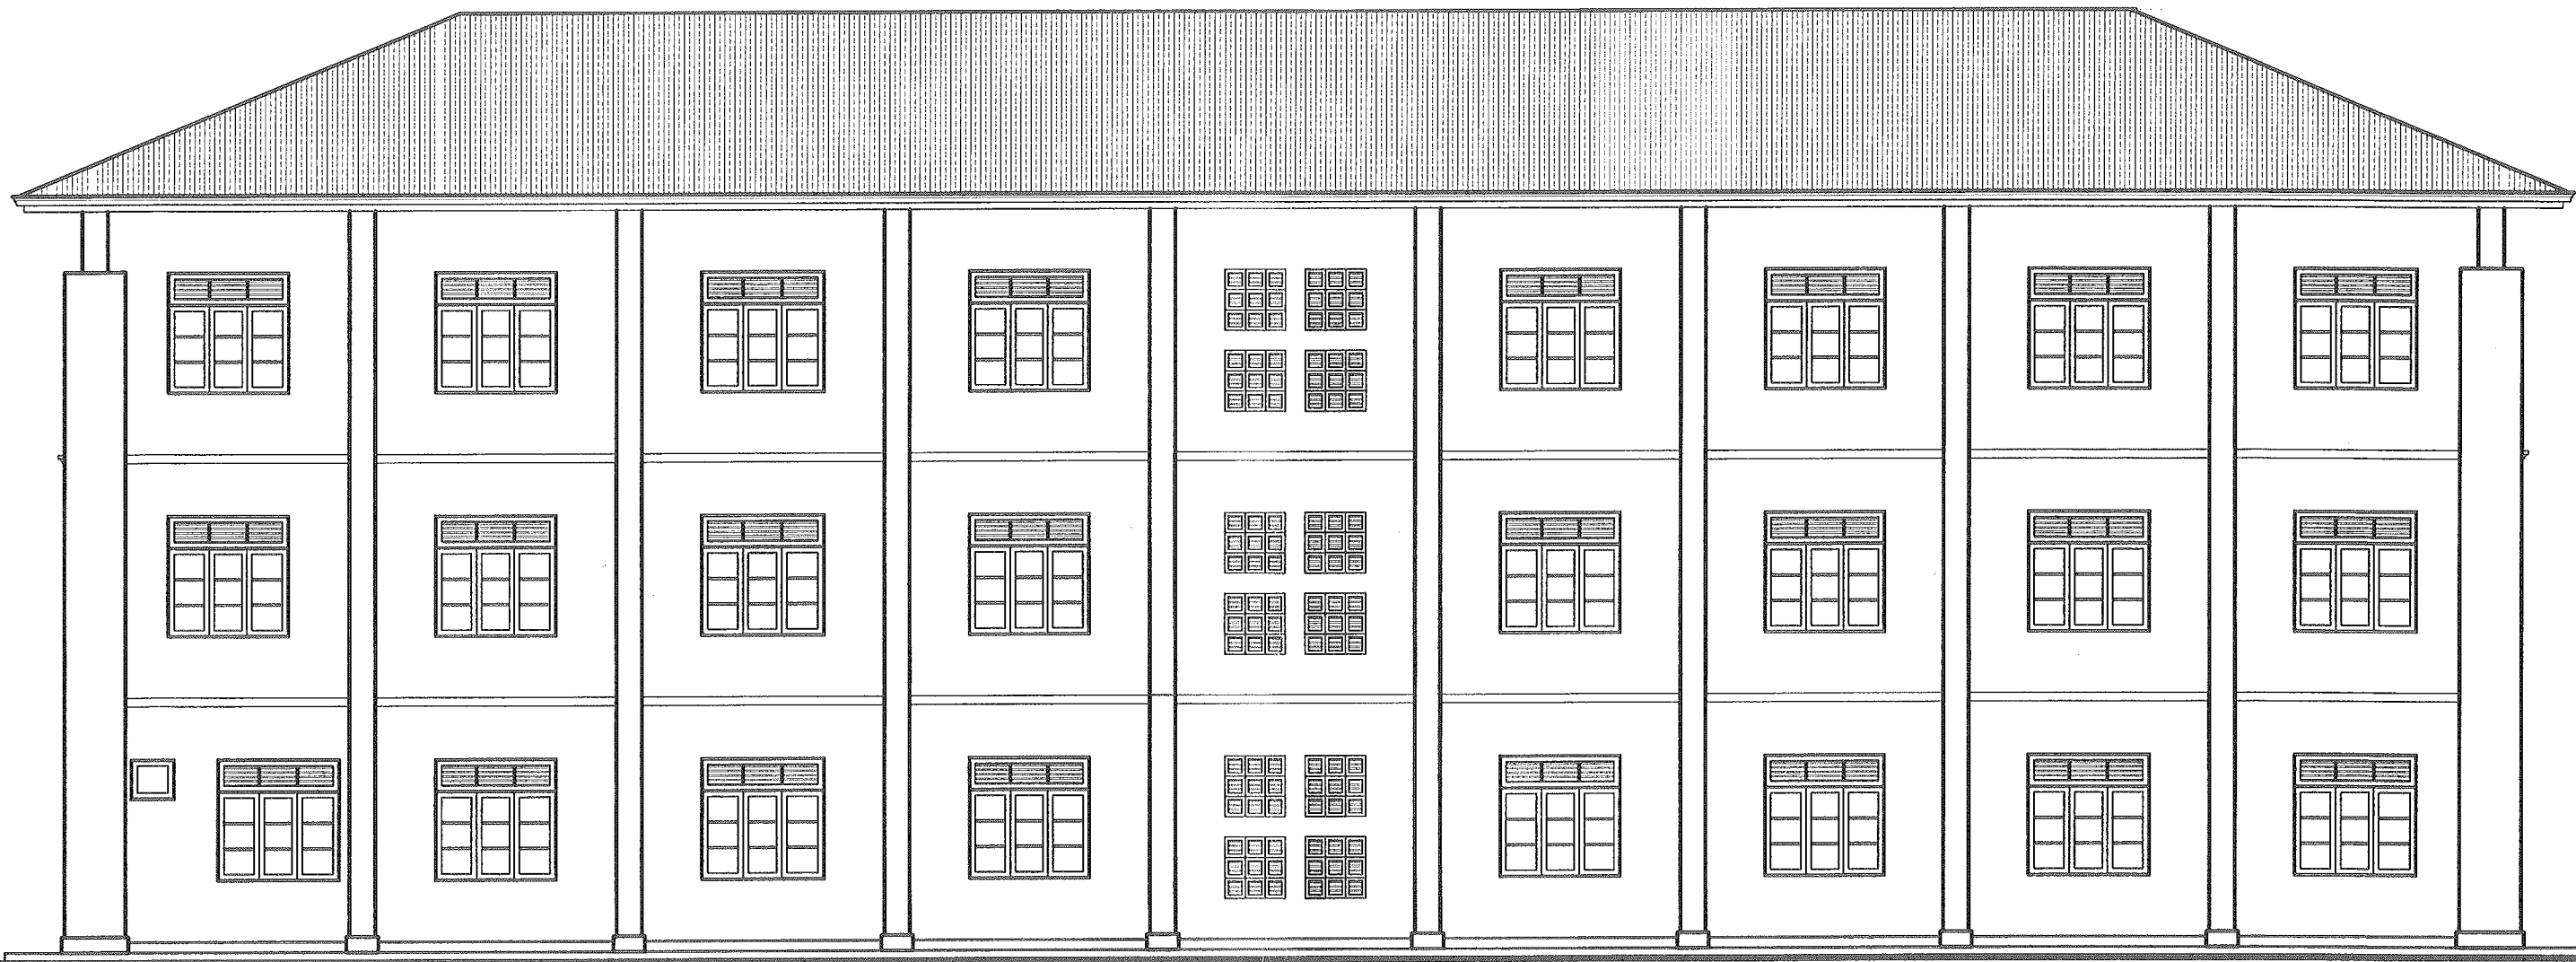

PROJECT NAME

PROPOSED THREE STORIED CLASSROOM
BUILDING FOR
THURSTAN COLLEGE ,COLOMBO .

CLIENT

MINISTRY OF EDUCATION

CONSULTANT



SCHOOL WORKS DIVISION,
MINISTRY OF EDUCATION
ISURUPAYA, PELAWATTA, BATTARAMULLA.

DRAWING TITLE

REAR ELEVATION

PRO. NO 2458

DRG NO AR - 05

SCALE 1:100

DATE 04th of Aug 2017

Wasana


DRAWN

CHECKED

c.g
ARCHITECT

DIRECTOR SCHOOL WORKS

ORIGINAL

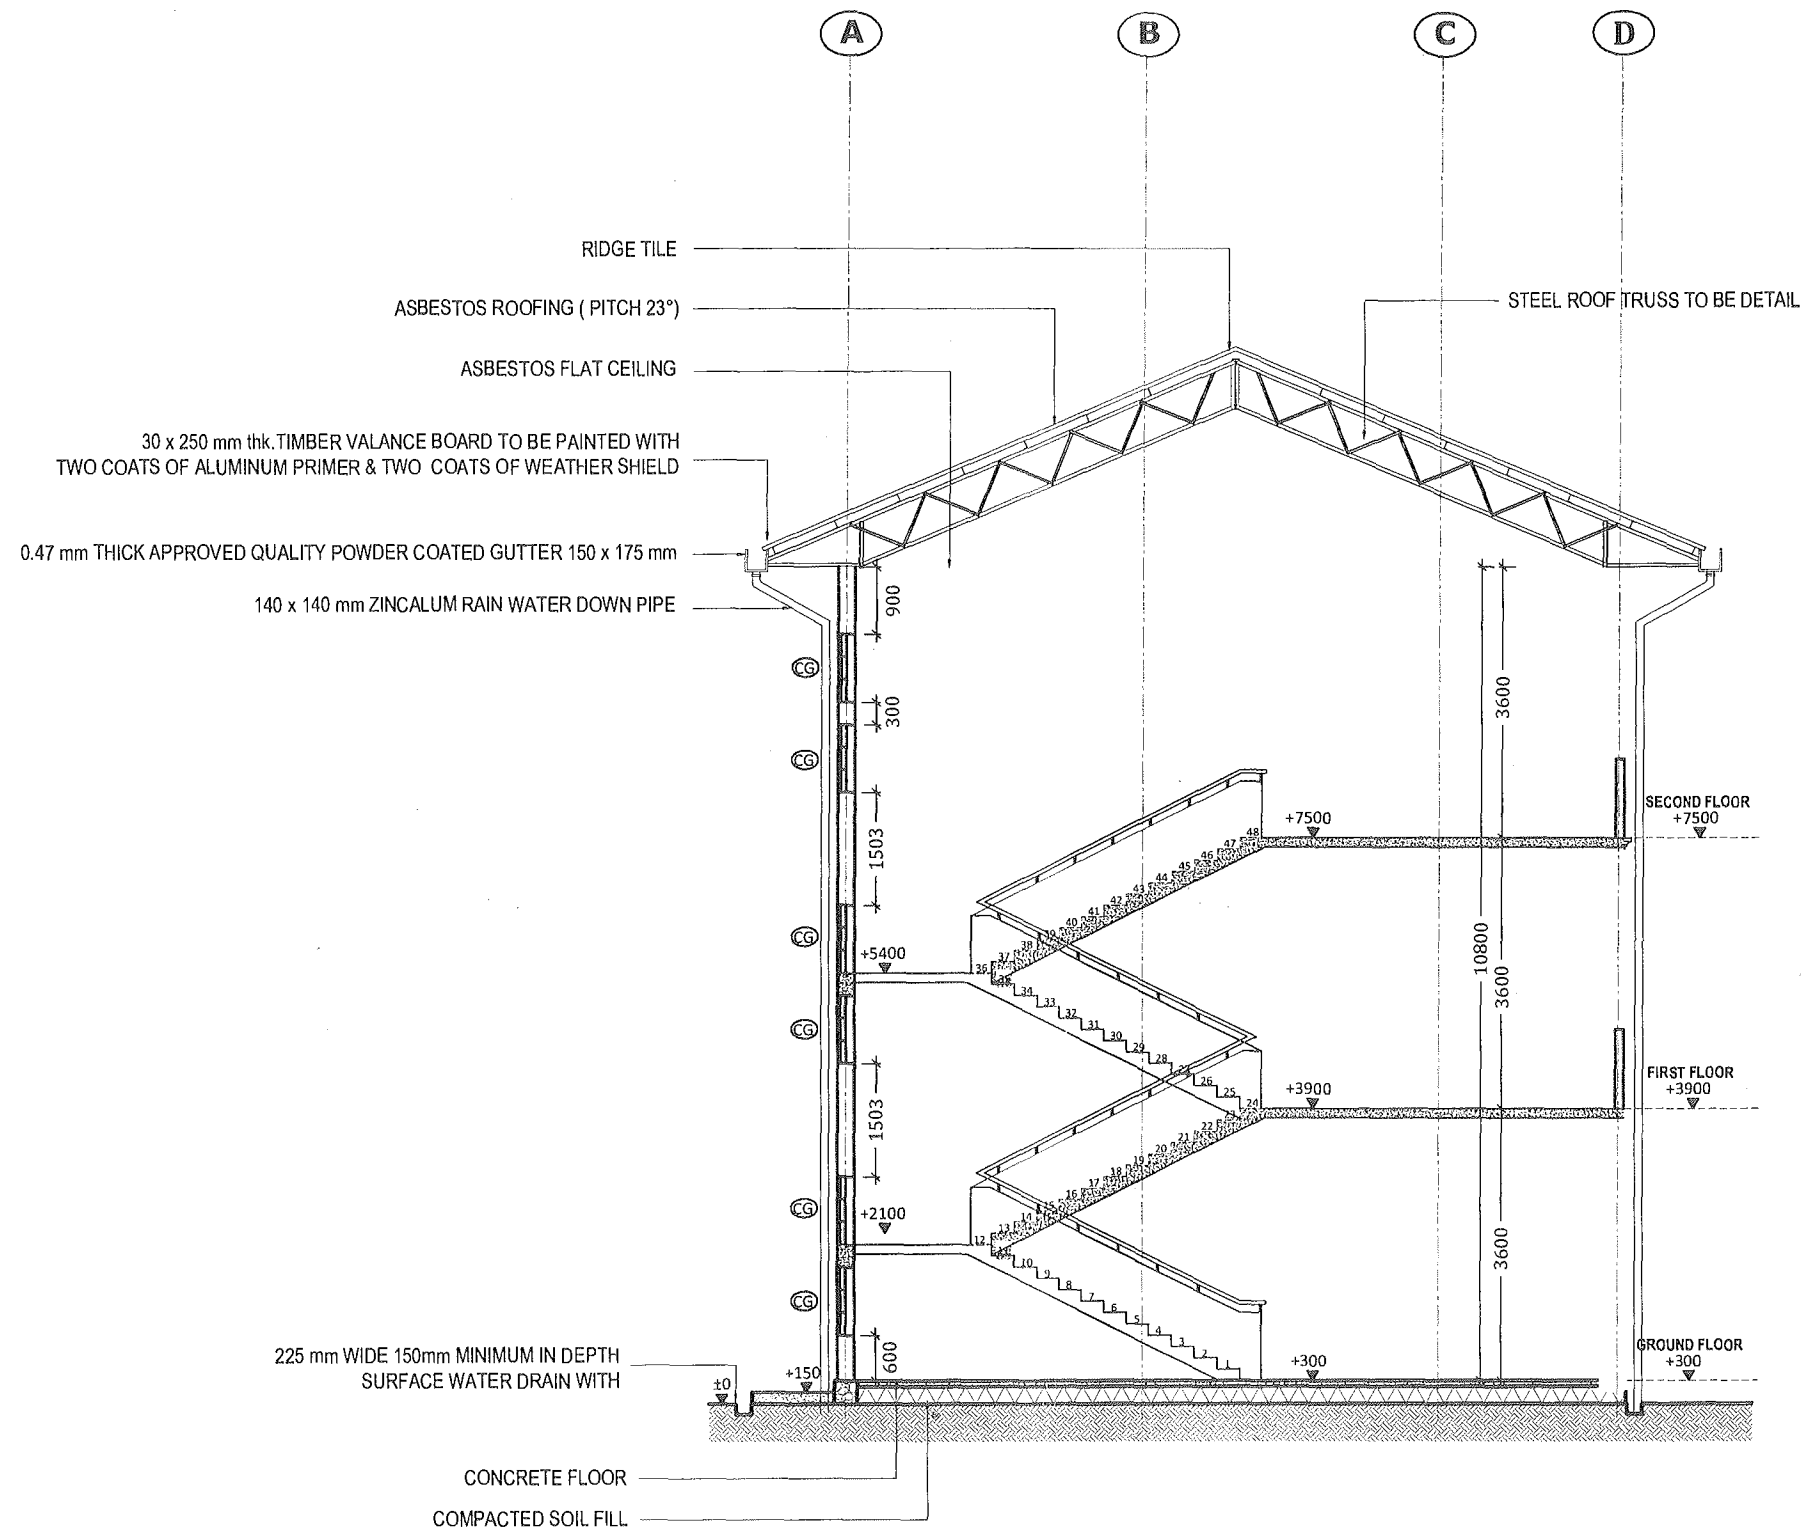

PROJECT NAME

PROPOSED THREE STORIED CLASSROOM
BUILDING FOR
THURSTAN COLLEGE ,COLOMBO .

CLIENT

MINISTRY OF EDUCATION

CONSULTANT



SCHOOL WORKS DIVISION,
MINISTRY OF EDUCATION
ISURUPAYA, PELAWATTA, BATTARAMULLA.

DRAWING TITLE

SECTION X - X

PRO. NO 2458

DRG NO AR - 06

SCALE 1:100

DATE 04th of Aug 2017

Wasana
DRAWN

CHECKED

C. A. A.
ARCHITECT

DIRECTOR SCHOOL WORKS


REVISED


DATE

DATE


SCHEDULE OF OPENINGS

| TYPE | SIZE | DESCRIPTION | GROUND FLOOR | FIRST FLOOR | SECOND FLOOR | TOTAL |
|------|-------------|---|--------------|-------------|--------------|-------|
| D1 | 1050 X 2700 | ALUMINUM FRAMED SINGLE SASH DOOR WITH FIXED LOUVER ON TOP | 04 | 04 | 04 | 12 |
| D2 | 900 X 2100 | ALUMINUM FRAMED SINGLE SASH DOOR WITH FIXED LOUVER ON TOP | 01 | - | - | 01 |
| F1 | 600 X 600 | FAN LIGHT | 01 | - | - | 01 |
| W1 | 1200 X 1800 | ALUMINUM FRAMED SIDE HUNG GLAZED WINDOW | 04 | 04 | 04 | 12 |
| W2 | 1800 X 1800 | ALUMINUM FRAMED SIDE HUNG GLAZED WINDOW | 12 | 12 | 12 | 36 |
| CG | 300 X 300 | CEMENT GRILL | 18 | 18 | 18 | 54 |

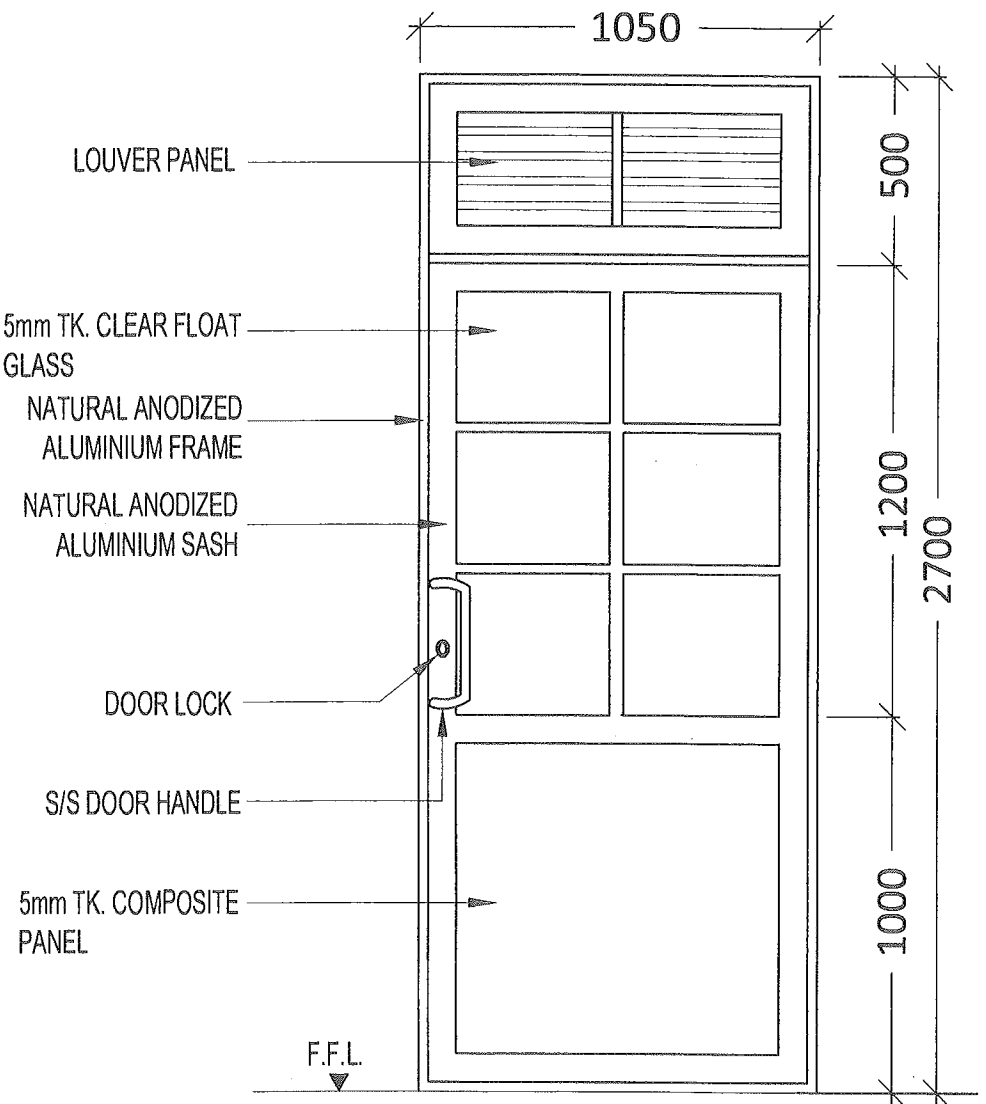


| PROJECT NAME | CLIENT | CONSULTANT | DRAWING TITLE | | SCHEDULE OF OPENINGS, DETAILS OF DOOR | |
|---|-----------------------|--|---------------|------|---------------------------------------|------------------------------|
| | | | | | | |
| PROPOSED THREE STORIED CLASSROOM BUILDING FOR THURSTAN COLLEGE ,COLOMBO . | MINISTRY OF EDUCATION |  SCHOOL WORKS DIVISION, MINISTRY OF EDUCATION ISURUPAYA, PELAWATTA, BATTARAMULLA. | | | PRO. NO | 2458 |
| | | | | | DRG NO | AR - 07 |
| | | | | | SCALE | 1:100 |
| | | | REVISED | DATE | DATE | 04 th of Aug 2017 |
| | | | | | CHECKED | DIRECTOR SCHOOL WORKS |

ORIGINAL

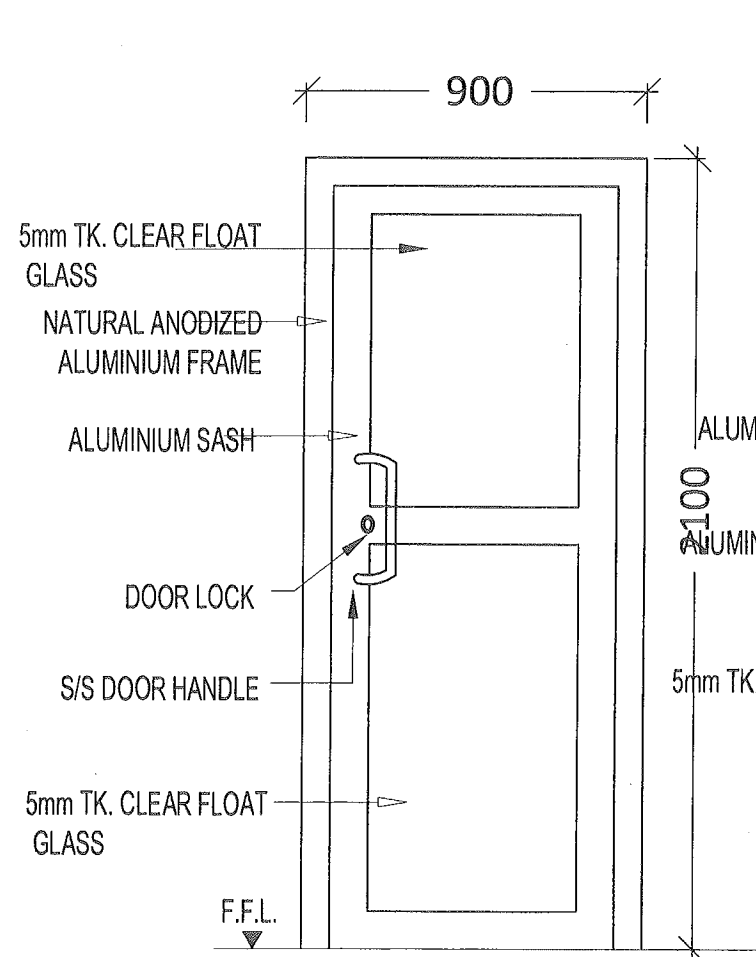


D2 DOOR

SCALE - 1:20

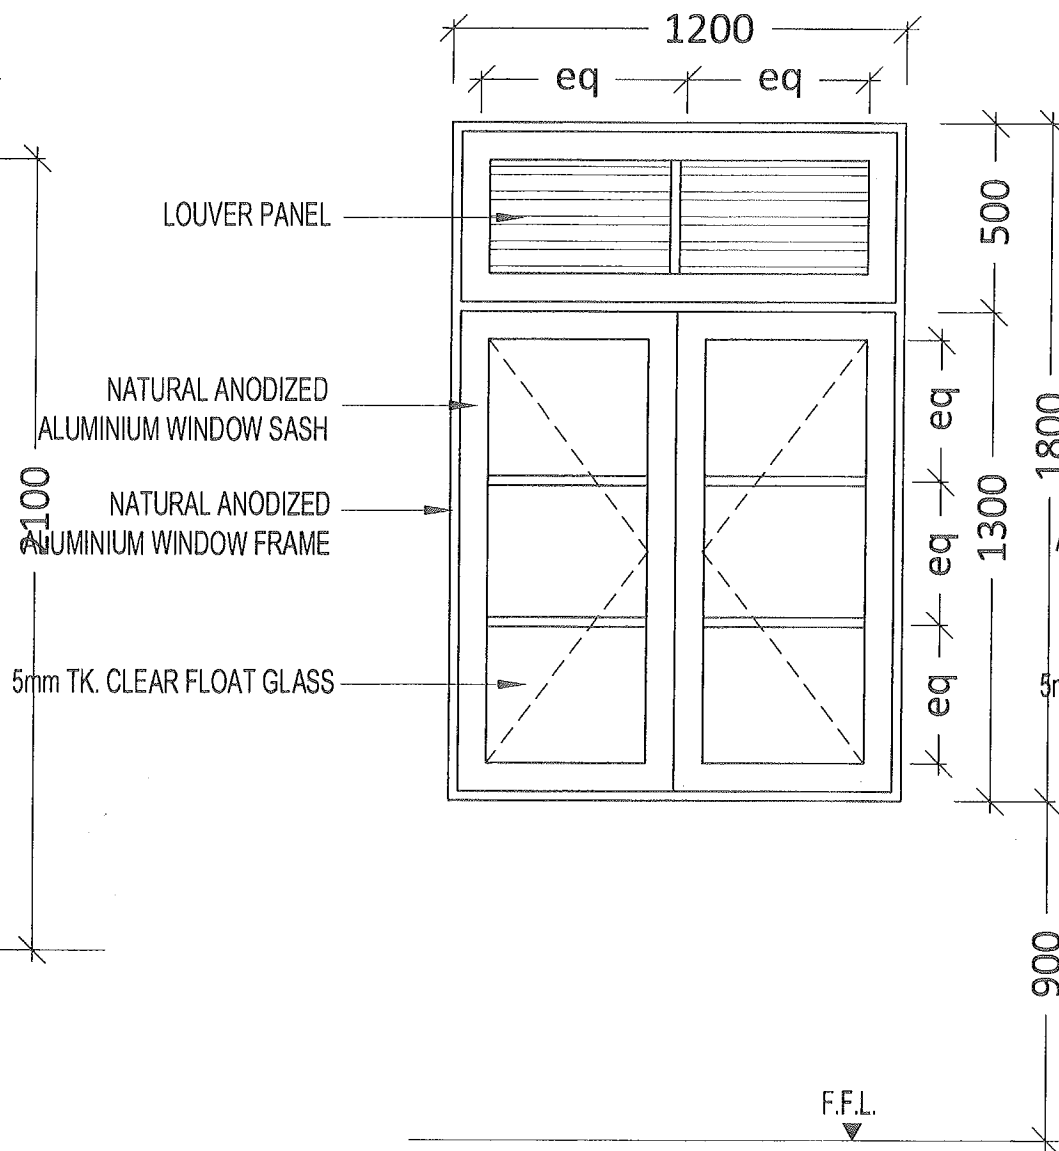

W1 WINDOW

SCALE - 1:20

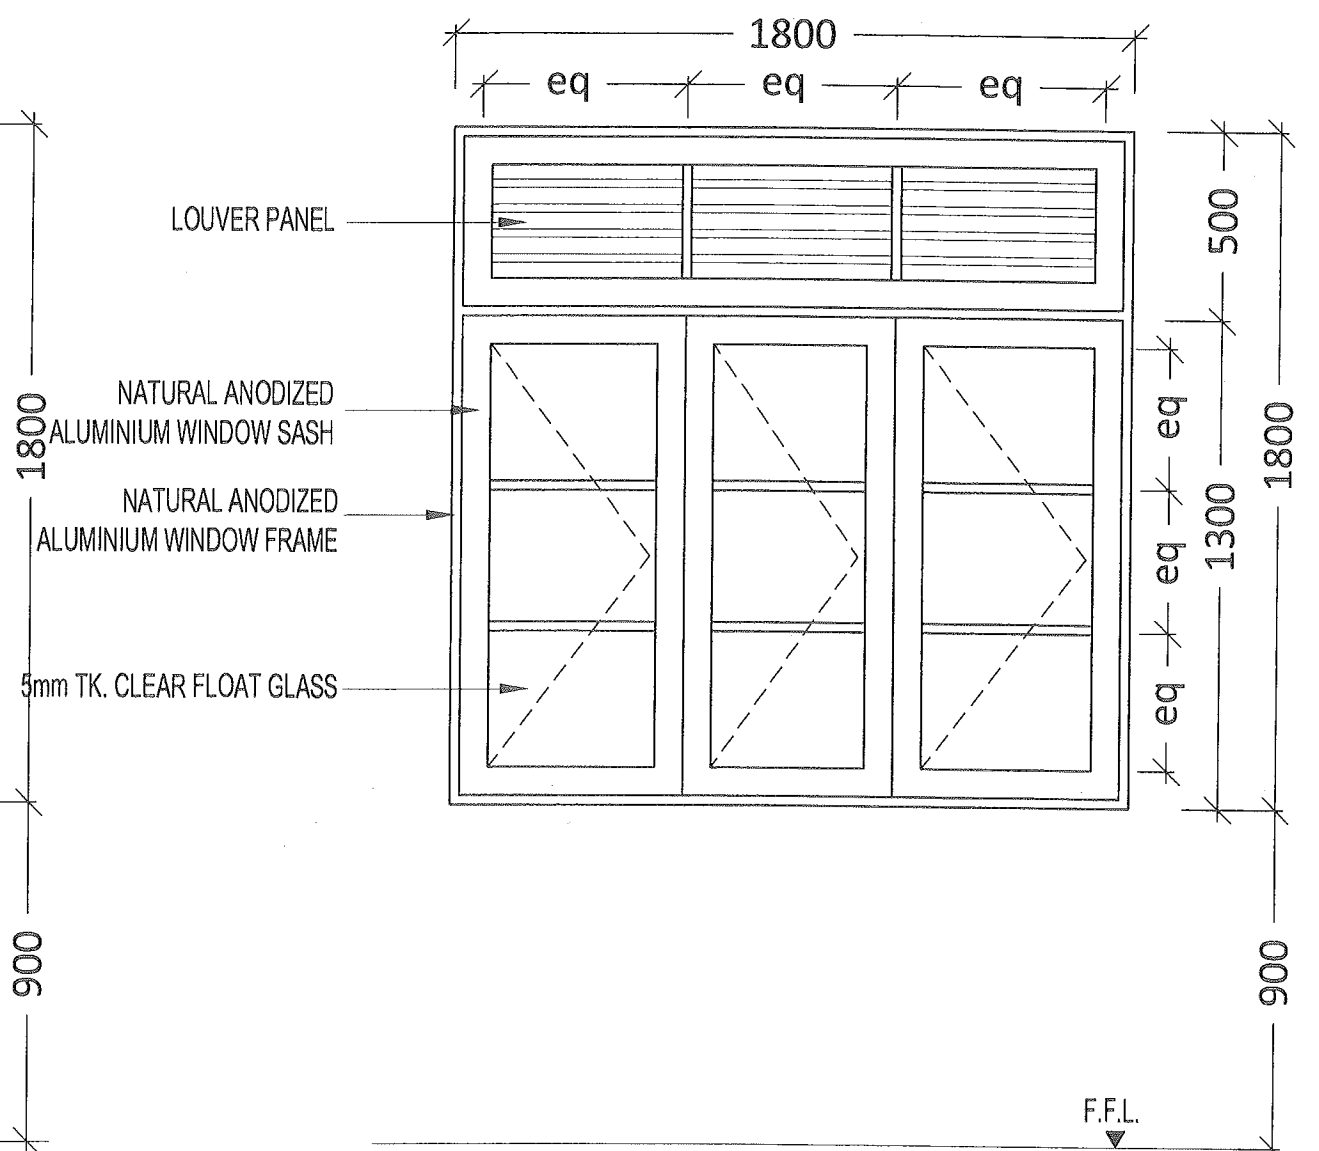

W2 WINDOW

SCALE - 1:20

PROJECT NAME

PROPOSED THREE STORIED CLASSROOM
BUILDING FOR
THURSTAN COLLEGE, COLOMBO .

CLIENT

MINISTRY OF EDUCATION

CONSULTANT



SCHOOL WORKS DIVISION,
MINISTRY OF EDUCATION
ISURUPAYA, PELAWATTA, BATTARAMULLA.

DRAWING TITLE

PRO. NO 2458

DRG NO AR - 08

SCALE 1:100

DATE 04th of Aug 2017

DETAILS OF WINDOWS

Wasana

DRAWN

ARCHITECT

CHECKED

DIRECTOR SCHOOL WORKS