


**DETAIL AT 'A'**

**BALCONY HAND RAIL DETAIL**  
(Type - 3)

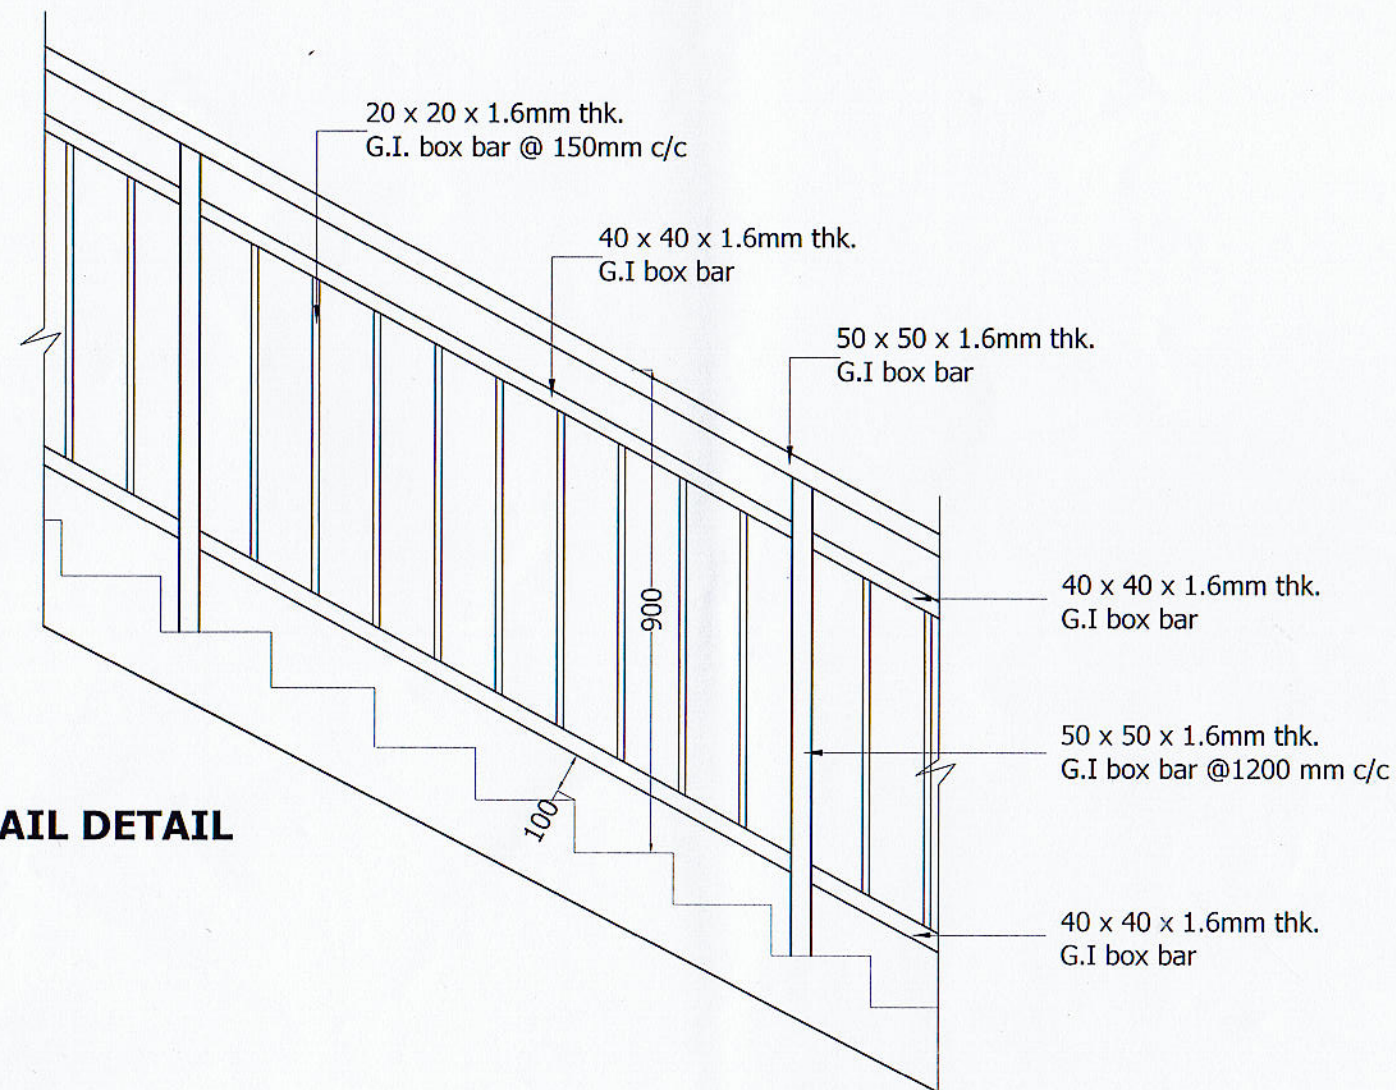

**STAIRCASE HAND RAIL DETAIL**  
(Type - 3)

REV. NO.	DESCRIPTION	DATE	SIGNATURE
NAME OF THE PROJECT :			
<b>TYPE PLAN OF BALCONY HANDRAIL DETAIL &amp; STAIR CASE HANDRAIL DETAIL (TYPE - 3)</b>			
DRAWING TITLE :			
HANDRAIL DETAILS			
CONNECTED DRAWING NOS.			
CONSULTANCY DIVISION ENGINEERING ORGANIZATION. WESTERN PROVINCE PROVINCIAL COUNCIL 204, DENCIL KOBBEKADUWA MAWTHA BATTARAMULLA			
DESIGNED BY	NAME	SIGNATURE	
CAD BY :	BHAGYA	CHECKED BY :	<i>[Signature]</i>
ARCHITECT		DIRECTOR (ENGINEERING)	<i>[Signature]</i>
SCALE : 1:25	DATE : 2020.07.15		
DRG.NO. : AR/TYPE PLAN/HANDRAIL/ 2020/DETAIL 03	SHEET NO. : 01		