


**SECTION A-A**

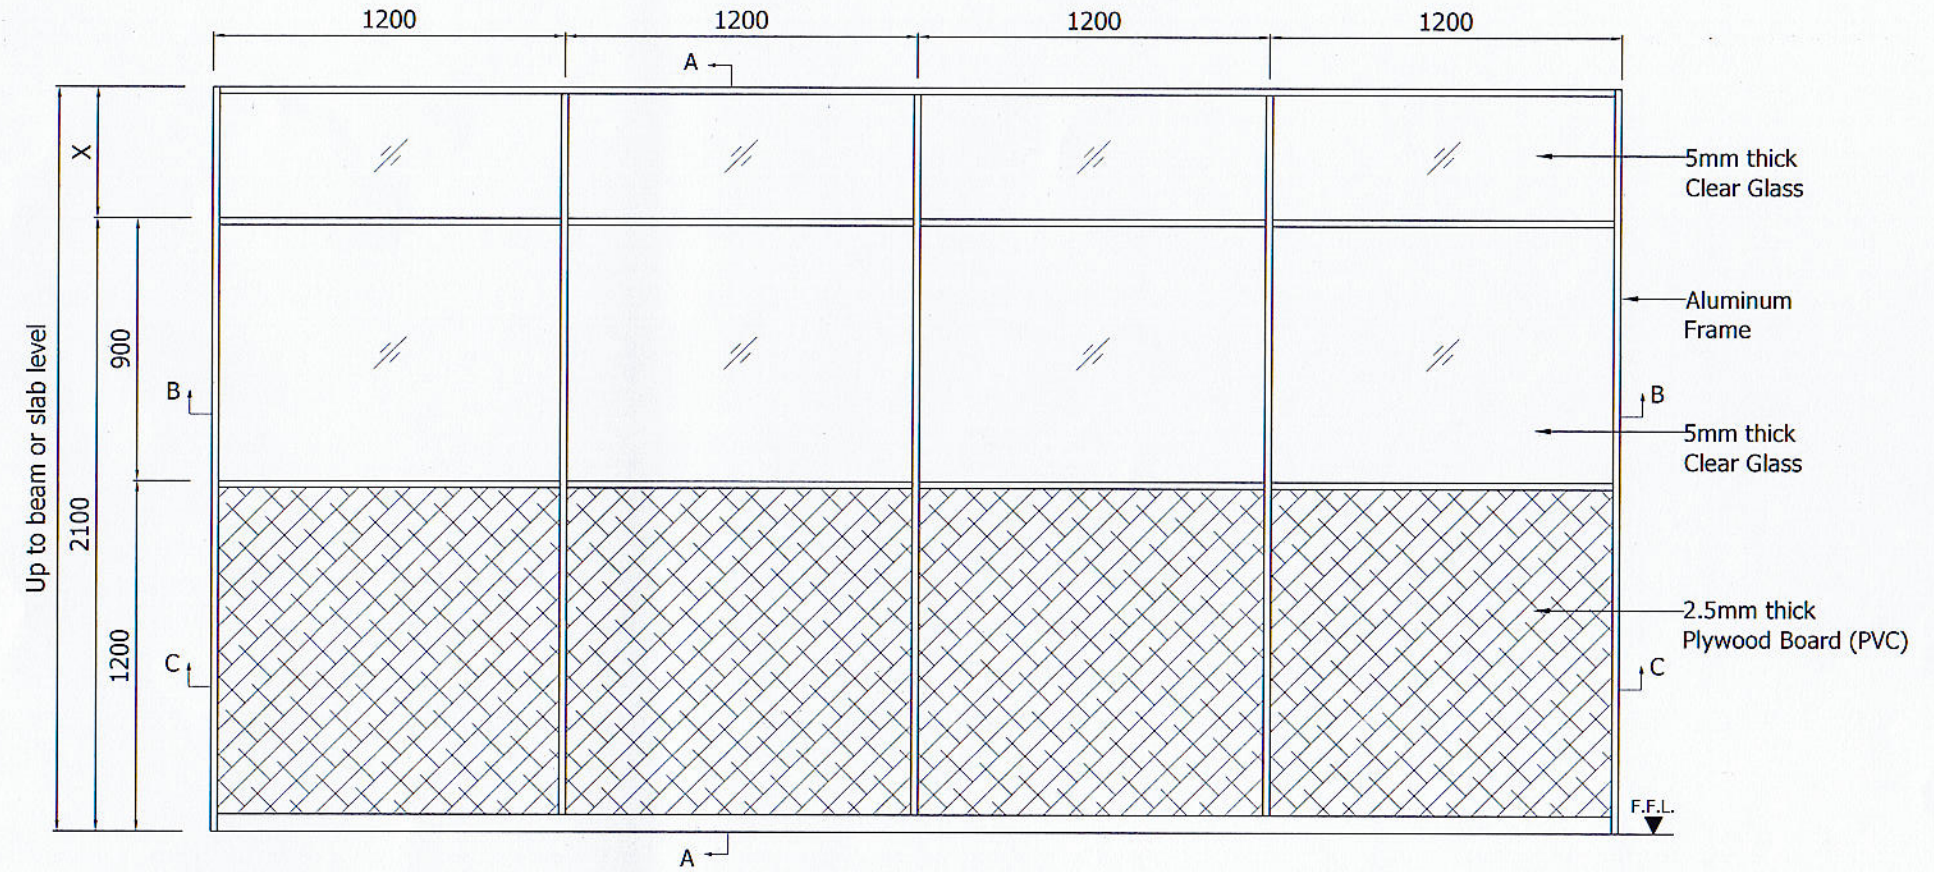

**ELEVATION**

REV. NO.	DESCRIPTION	DATE	SIGNATURE
NAME OF THE PROJECT :			
<b>PROPOSED DETAIL DRAWINGS</b>			
DRAWING TITLE :			
PARTITION DETAILS			
CONNECTED DRAWING NOS.			
CONSULTANCY DIVISION ENGINEERING ORGANIZATION. WESTERN PROVINCE PROVINCIAL COUNCIL 204, DENCIL KOBBEKADUWA MAWTHA BATTARAMULLA			
DESIGNED BY	NAME	SIGNATURE	
CAD BY :	CHECKED BY :		
UIDARI			
ARCHITECT	DIRECTOR (ENGINEERING)		
SCALE : 2 FEET TO AN INCH	DATE : 2020.07.10		
DRG.NO. : AR/TYPE PLANS/PARTITIONS/ 2020/DETAIL 03	SHEET NO. : 01		