


IN CASE OF EARTH RESISTANCE > 10Ω

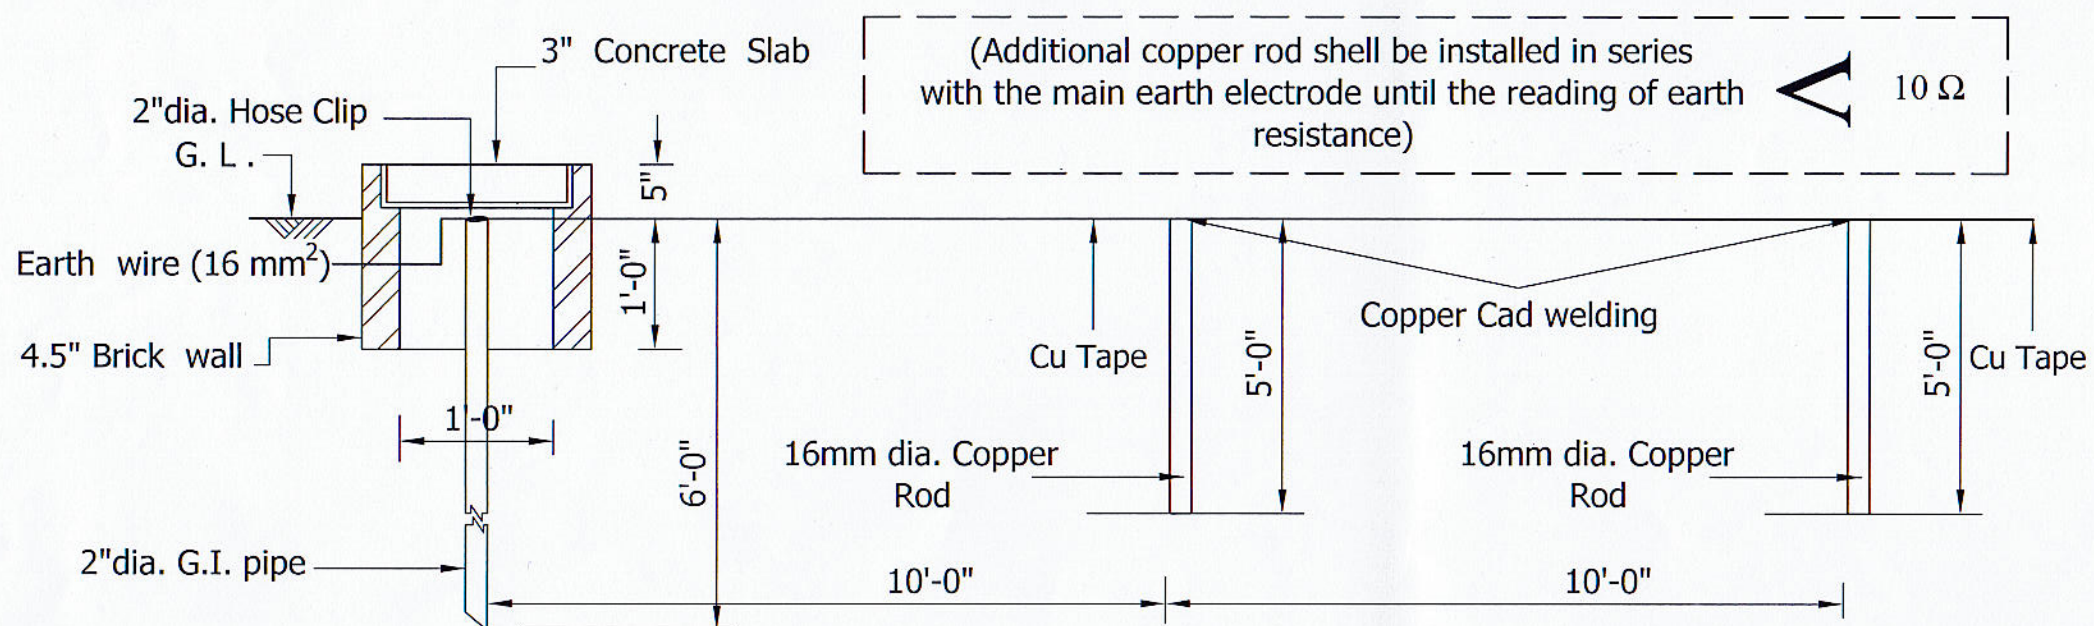

DETAIL OF EARTH ROD

(V - 227)

REV. NO.	DESCRIPTION	DATE	SIGNATURE
NAME OF THE PROJECT :			
PROPOSED DETAIL DRAWINGS			
DRAWING TITLE :			
DETAIL OF DOUBLE ARM SOLAR STREET LAMP			
CONNECTED DRAWING NOS.			
CONSULTANCY DIVISION ENGINEERING ORGANIZATION.			
WESTERN PROVINCE PROVINCIAL COUNCIL			
204, DENCIL KOBBEKADUWA MAWTHA			
BATTARAMULLA			
DESIGNED BY	NAME	SIGNATURE	
	S.A.D.A.P. SAMARAWERU		
CAD BY :	CHECKED BY :		
DANUSHKA			
ELECTRICAL ENGINEER	DIRECTOR (ENGINEERING)		
SCALE : N.T.S	DATE : 2020.07.10		
DRG.NO. : ELEC/ST/03	SHEET NO. : 01		