


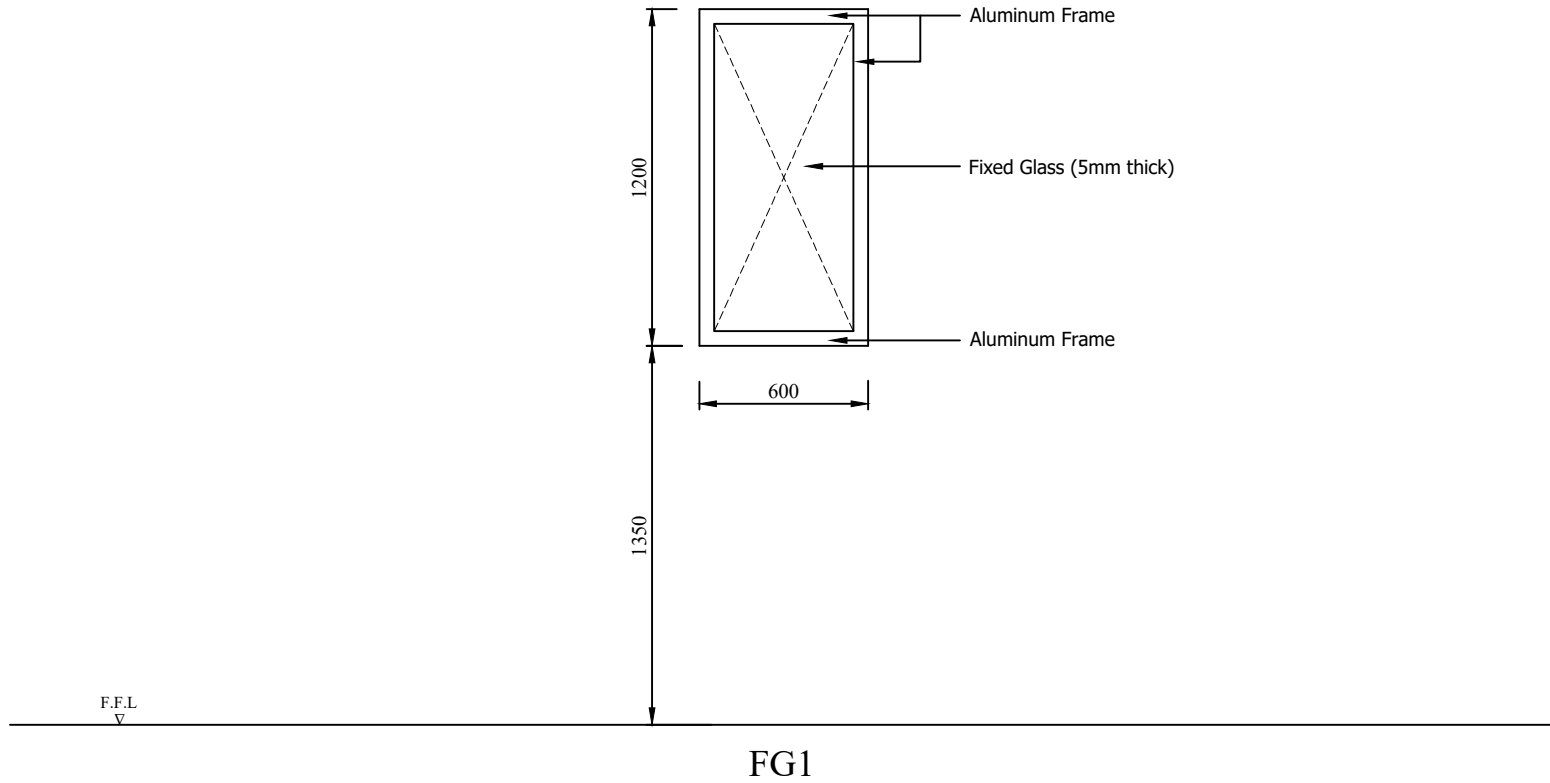

FIXED GLAZED WINDOW

DRG. NO.
AR/TYPE PLAN/DOORS & WINDOWS/2020 - DETAIL 18
SHEET NO. 18/23