


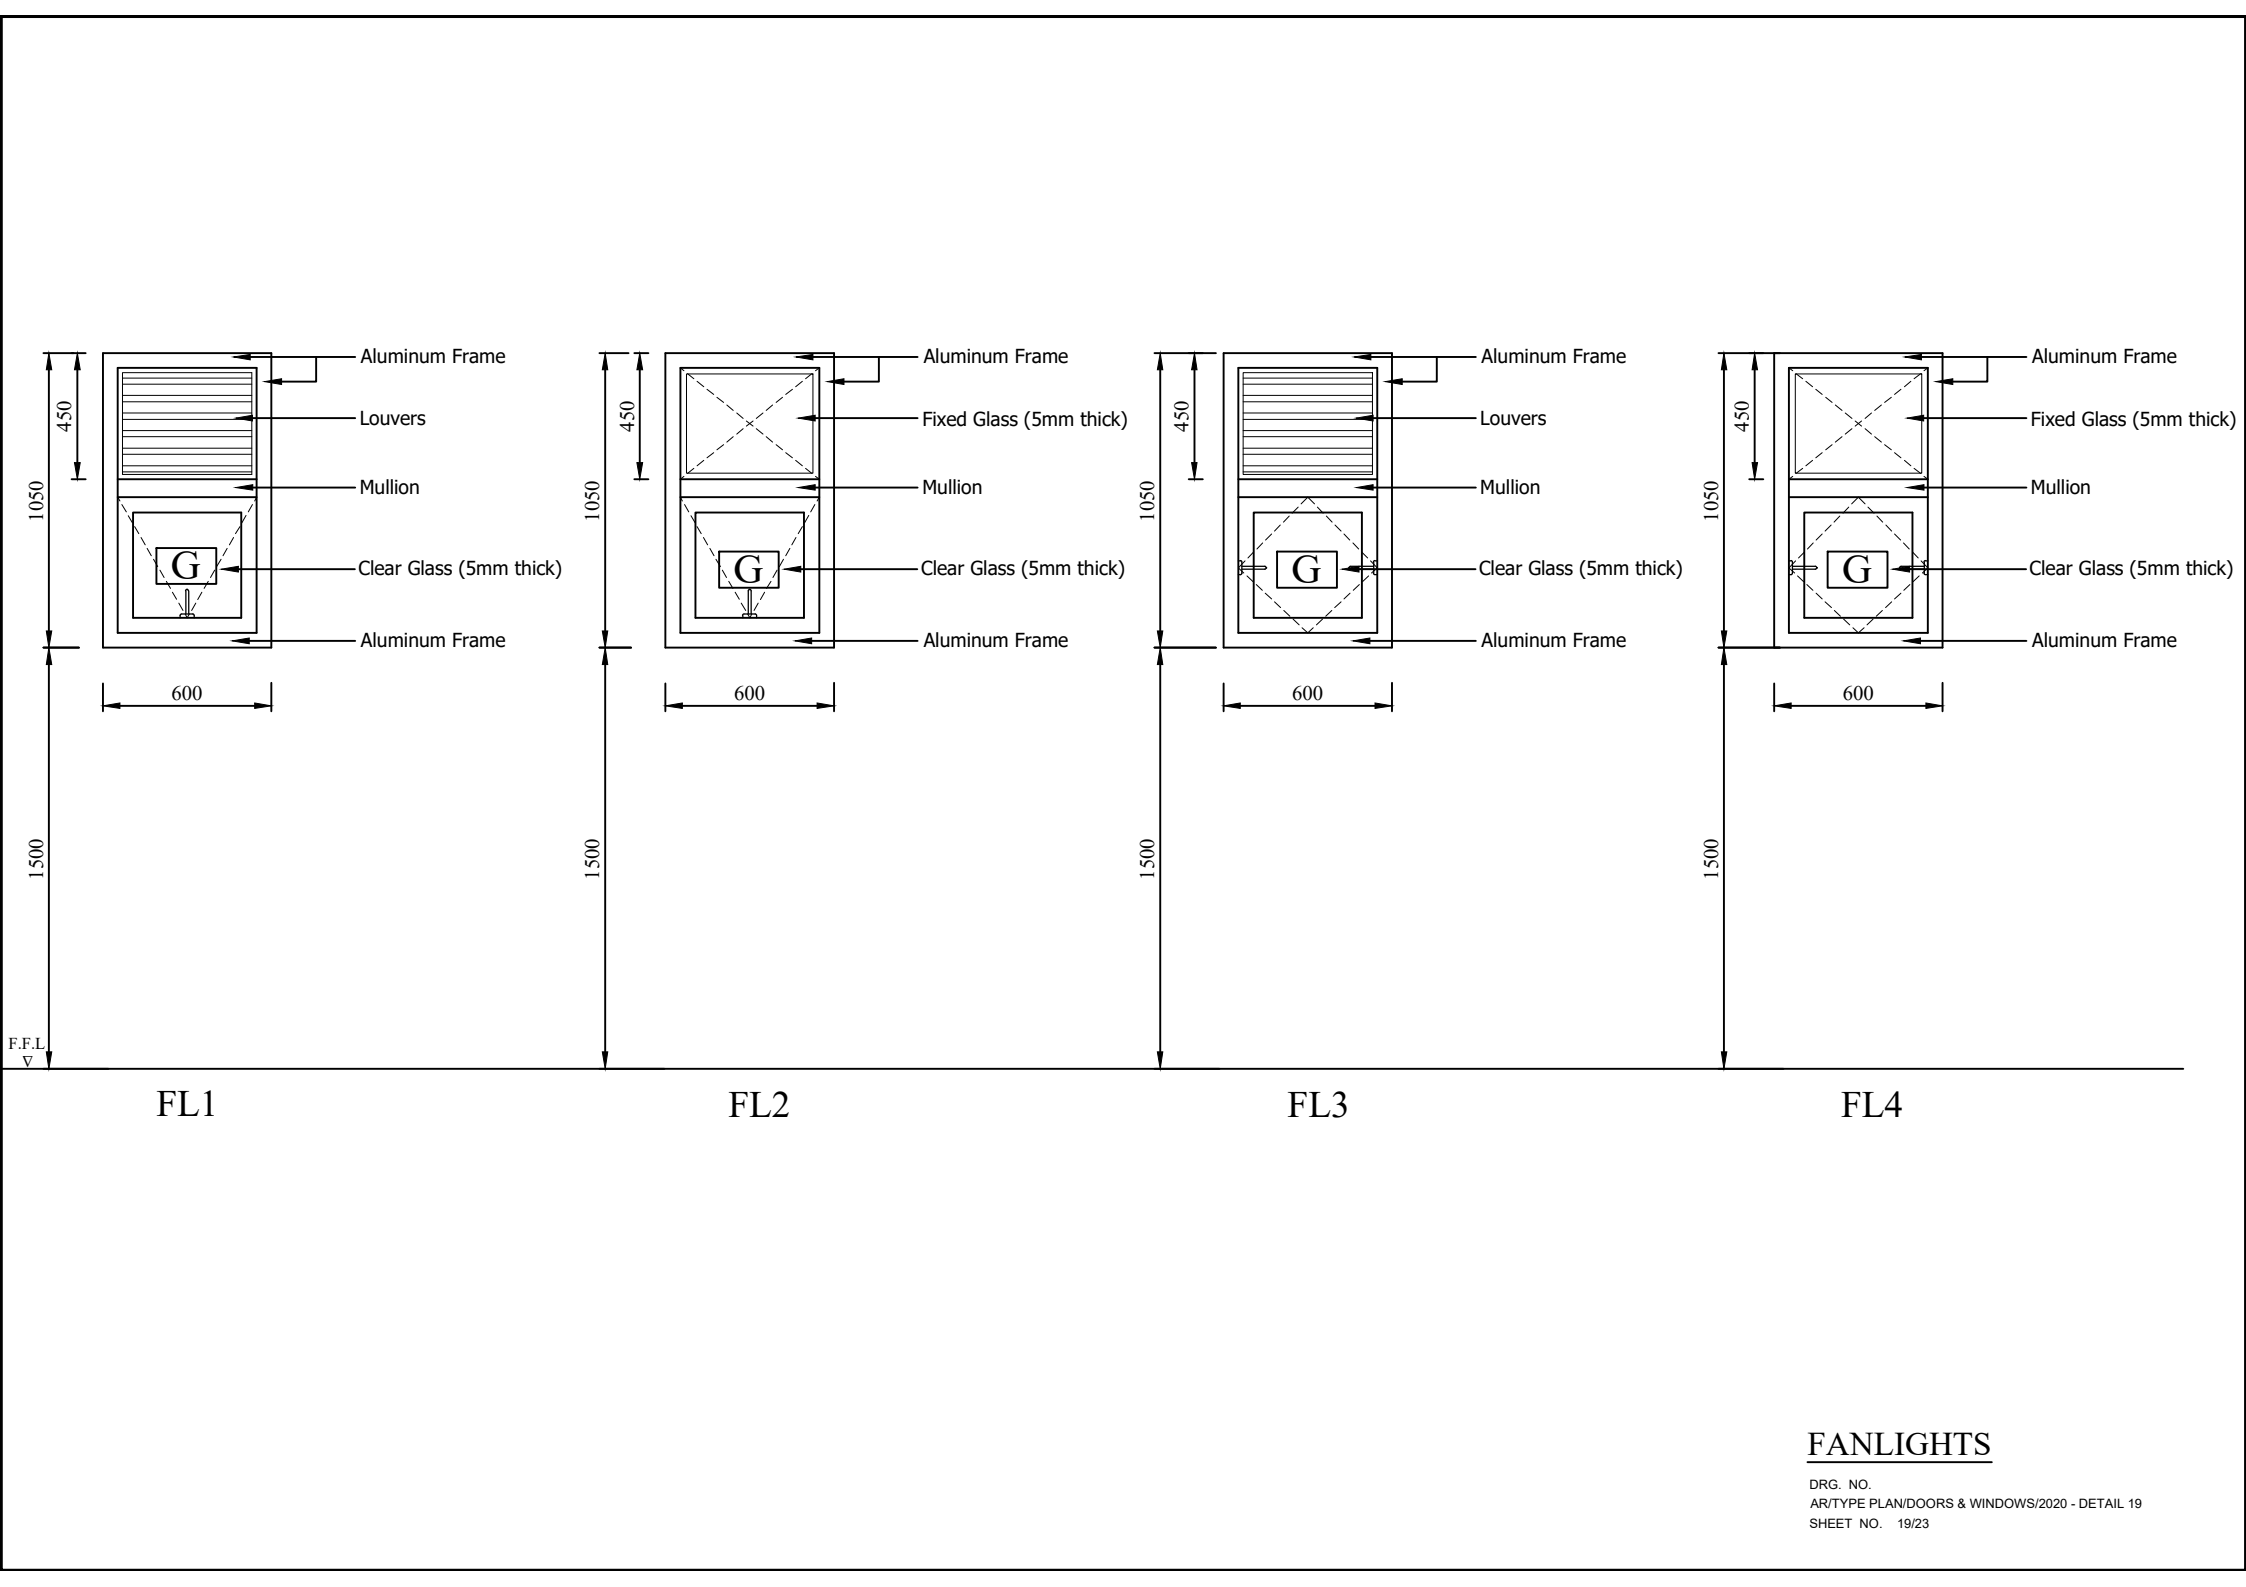

FANLIGHTS

DRG. NO.
AR/TYPE PLAN/DOORS & WINDOWS/2020 - DETAIL 19
SHEET NO. 19/23