
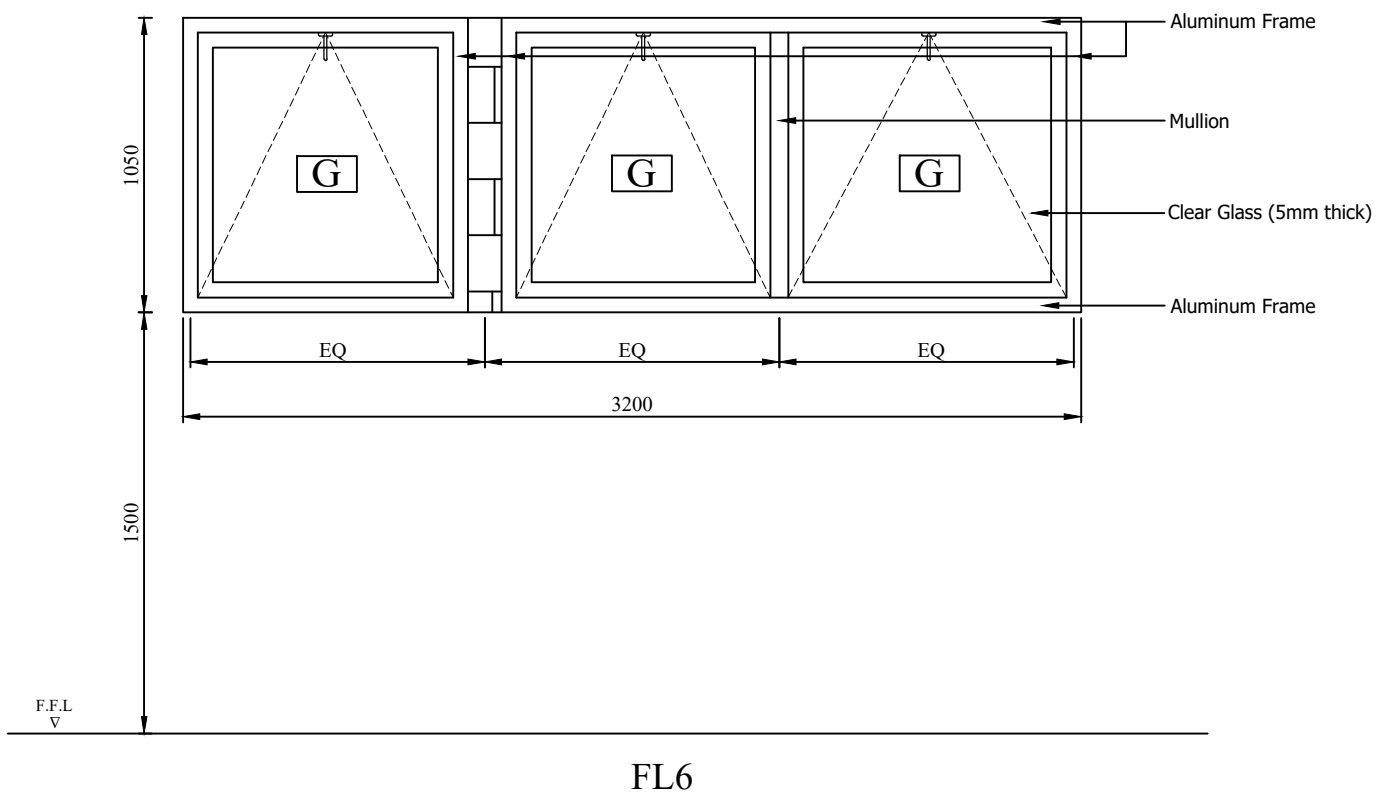


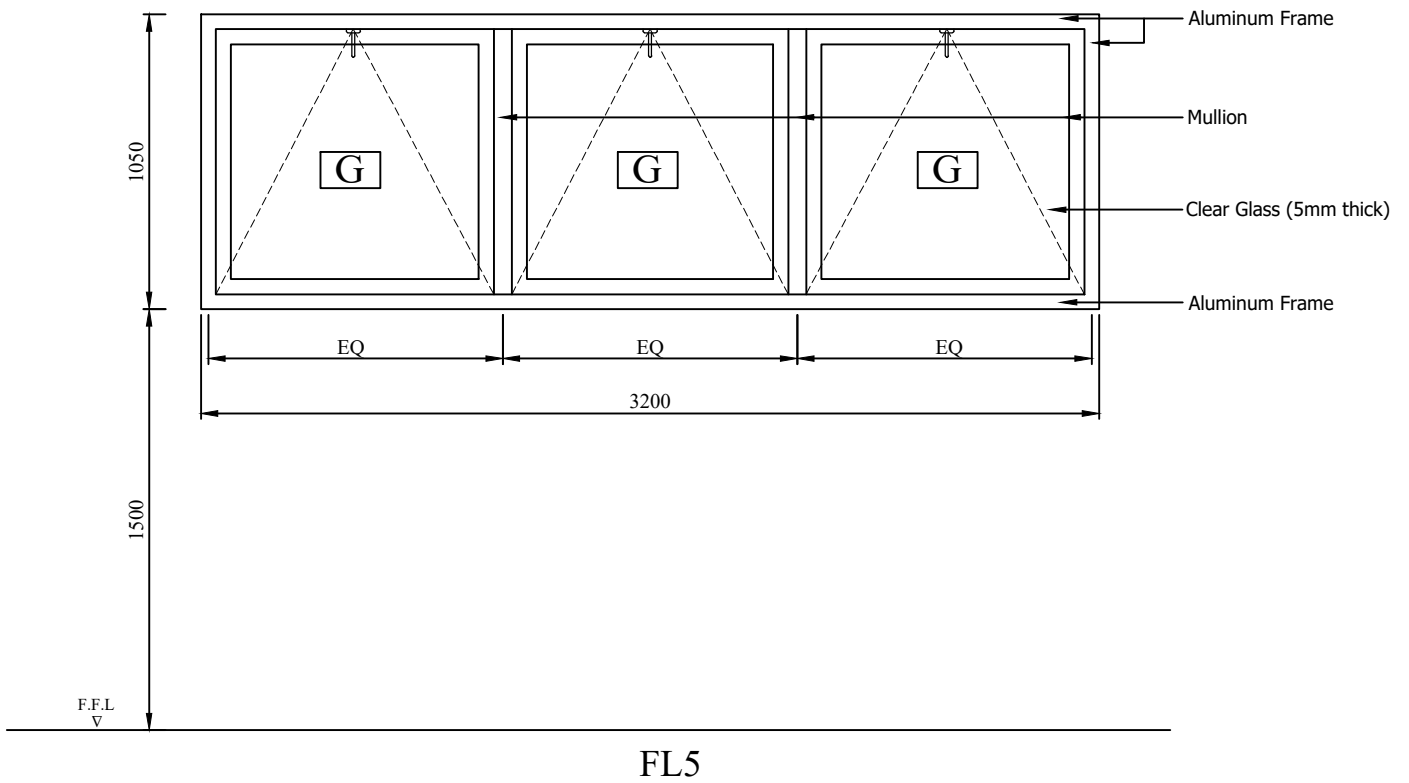

FANLIGHTS

DRG. NO.
AR/TYPE PLAN/DOORS & WINDOWS/2020 - DETAIL 20
SHEET NO. 20/23